



UNIVERSITAS NGURAH RAI
FAKULTAS TEKNIK

STATUS TERAKREDITASI BAN - PT DAN MEMILIKI IJIN OPERASIONAL
Alamat : Jl. Padma Penatih Denpasar Timur Telp.: (0361) 467533, 462617
Fax. : (0361) 462617 Email : ff_unr@yahoo.com

FT UNR
Maju bersama.....

SURAT TUGAS
No. 056-2/D/FT/IV/2016

Yang bertanda tangan dibawah ini :

Nama : Ir. I Gusti Made Sudika, MT.
NIP : 19660105 199203 1003
Jabatan : Dekan Fakultas Teknik UNR

Menugaskan :

Nama : Ir. Ida Bagus Idedhyana, MT.
NIP : 19620412 198903 1002

Untuk merancang Pengembangan Pura Ratu Ketut di Desa Penebel Kabupaten Tabanan dalam rangka Penelitian dan Pengabdian Masyarakat di Fakultas Teknik Universitas Ngurah Rai


Demikian surat tugas ini dibuat untuk dapat dipergunakan sebagaimana mestinya.

Denpasar, 01 April 2016
Dekan FT UNR,

Ir. I Gusti Made Sudika, MT.
NIP. 196601051992031003

Tembusan :

1. Kaprodi Teknik Sipil
2. Arsip

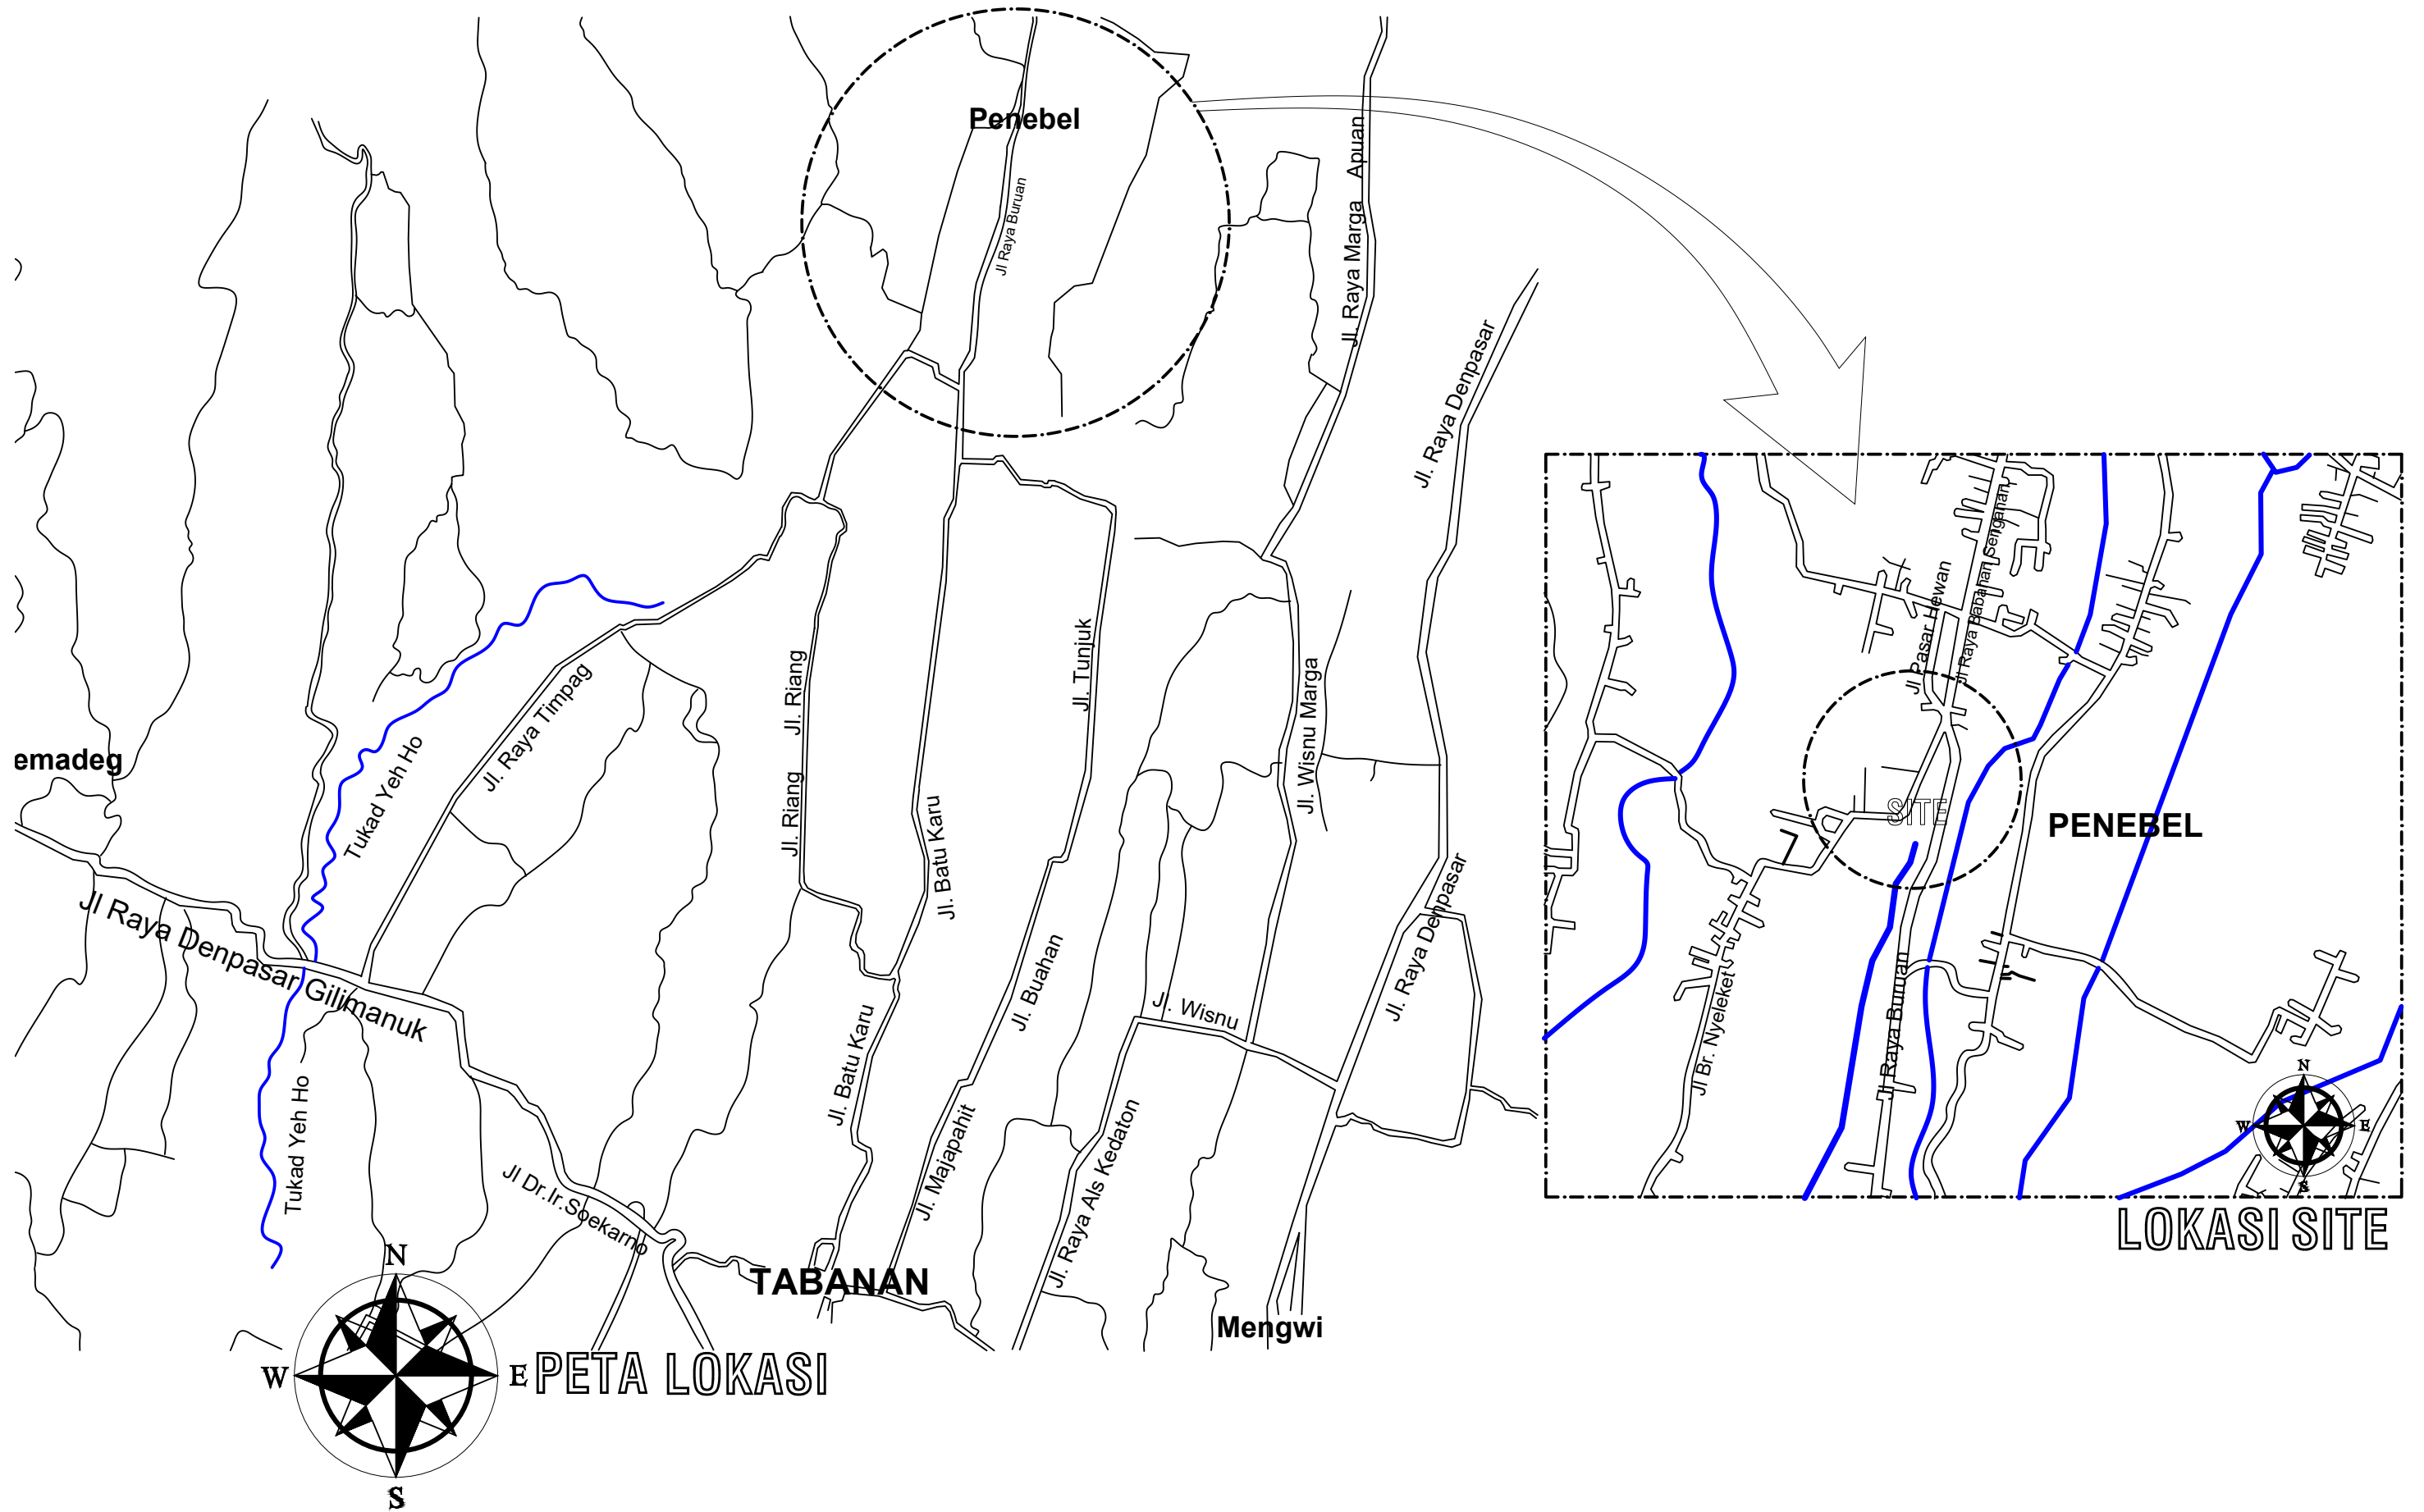

AMANDEMENTS ▲ ▲ ▲ ▲ ▲ ▲ ▲	DATE	PROJECT	DRAWING TITLE		PERENCANA	PREPARED BY	
		PENGEMBANGAN PURA RATU KETUT DI DESA PENEBEL, KABUPATEN TABANAN	LOKASI PURA		FAKULTAS TEKNIK UNIV. NGURAH RAI ARSITEK: Ida Bagus Idedhyana	CHECKED BY	
		OWNER/CLIENT	SCALE	DRAWING NO.	REV. NO.	APPROVED BY	
			DATE	STATUS			PDA



CANDI BENTAR DARI JEROAN



CANDI BENTAR KE JEROAN



CANDI BENTAR KE JABA SISI



BALE KUL-KUL




BALE GONG



BALE PEMANGKU



AMANDEMENS △ △ △ △ △ △ △ △ △	DATE	PROJECT PENGEMBANGAN PURA RATU KETUT DI DESA PNEBEL, KABUPATEN TABANAN	DRAWING TITLE SITUASI DAN PELINGGIH EXISTING			PERENCANA FAKULTAS TEKNIK UNIV. NGURAH RAI	PREPARED BY		
	OWNER/CLIENT	SCALE	DRAWING NO. A-04	REV. NO. 0	CHECKED BY				
		DATE 21/05/2016	STATUS		APPROVED BY				
							PDA	OWNER	

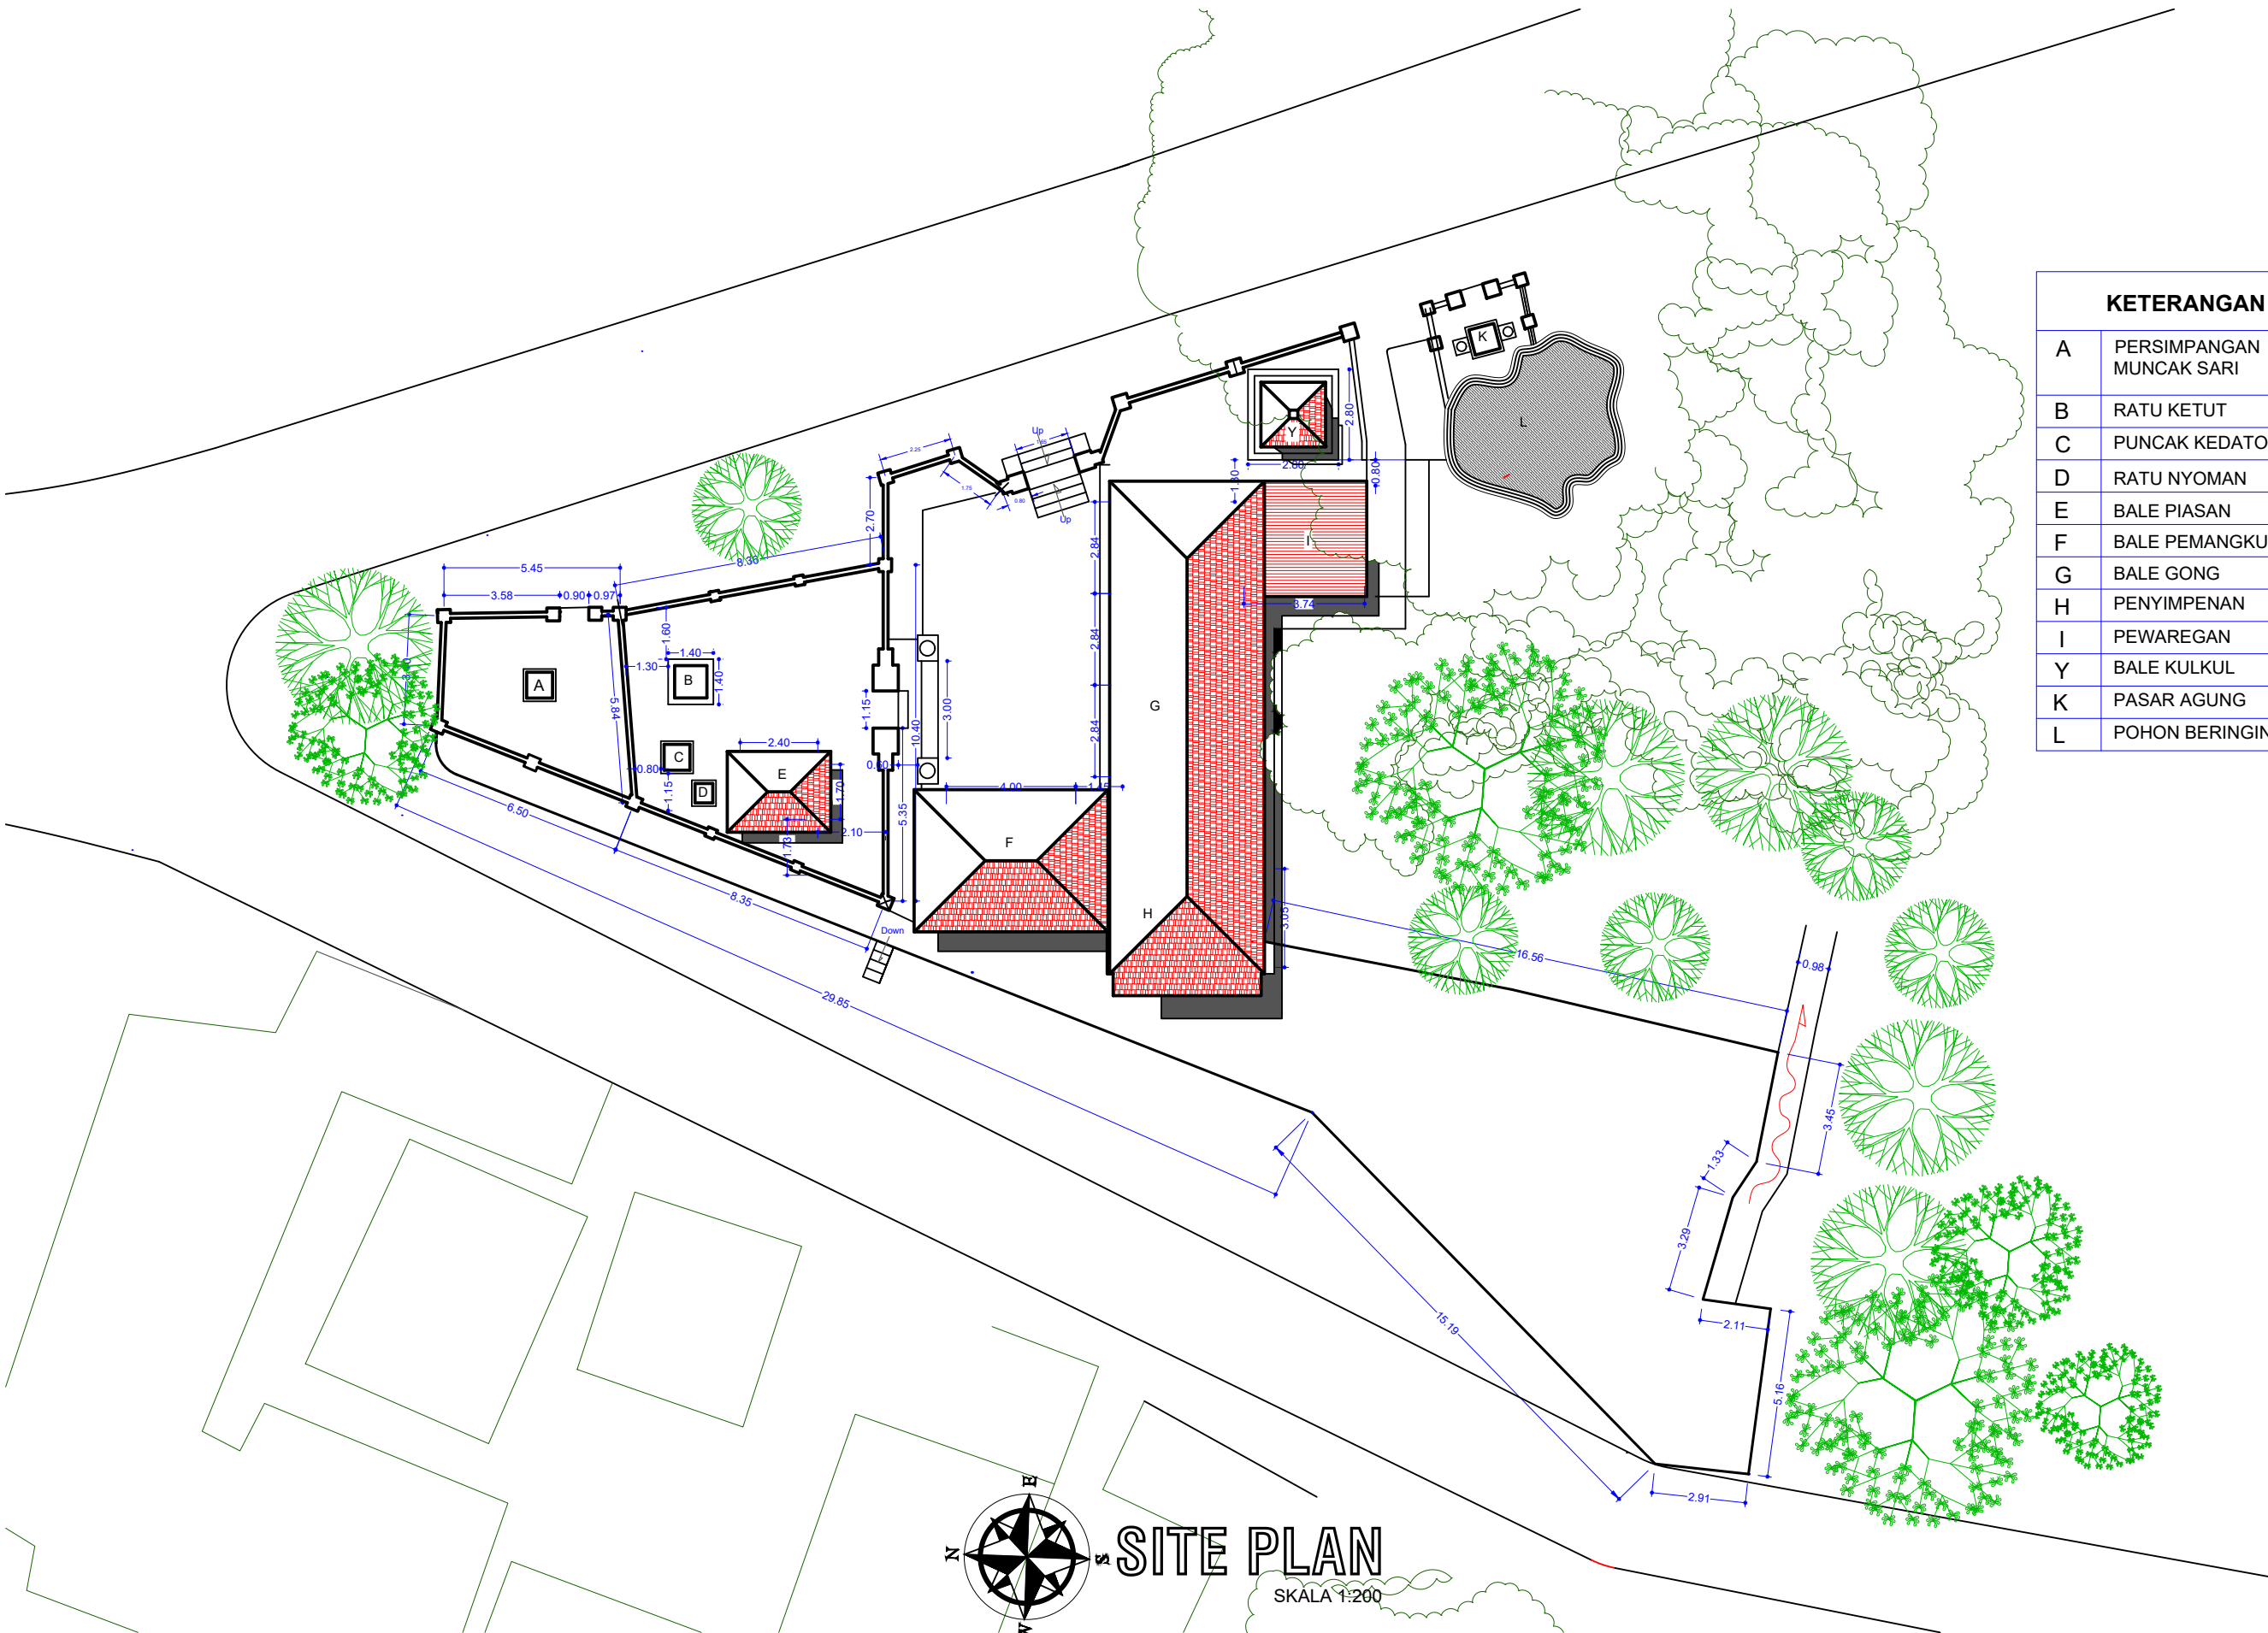

KETERANGAN	
A	PERSIMPANGAN MUNCAK SARI
B	RATU KETUT
C	PUNCAK KEDATON
D	RATU NYOMAN
E	BALE PIASAN
F	BALE PEMANGKU
G	BALE GONG
H	PENYIMPENAN
I	PEWAREGAN
Y	BALE KULKUL
K	PASAR AGUNG
L	POHON BERINGIN

SITE PLAN
 SKALA 1:200



AMANDEMENTS △ △ △ △ △ △ △	DATE	PROJECT	DRAWING TITLE		PERENCANA	PREPARED BY	
		PENGEMBANGAN PURA RATU KETUT DI DESA PENEHEL, KABUPATEN TABANAN	SITE PLAN EXISTING		FAKULTAS TEKNIK UNIV. NGURAH RAI	CHECKED BY	
		OWNER/CLIENT	SCALE	DRAWING NO. A-05	REV. NO. 0	APPROVED BY	
			DATE 21/05/2016	STATUS		ARSITEK: Ida Bagus Idedhyana	PDA

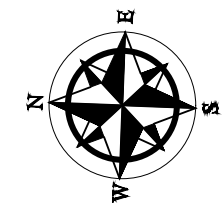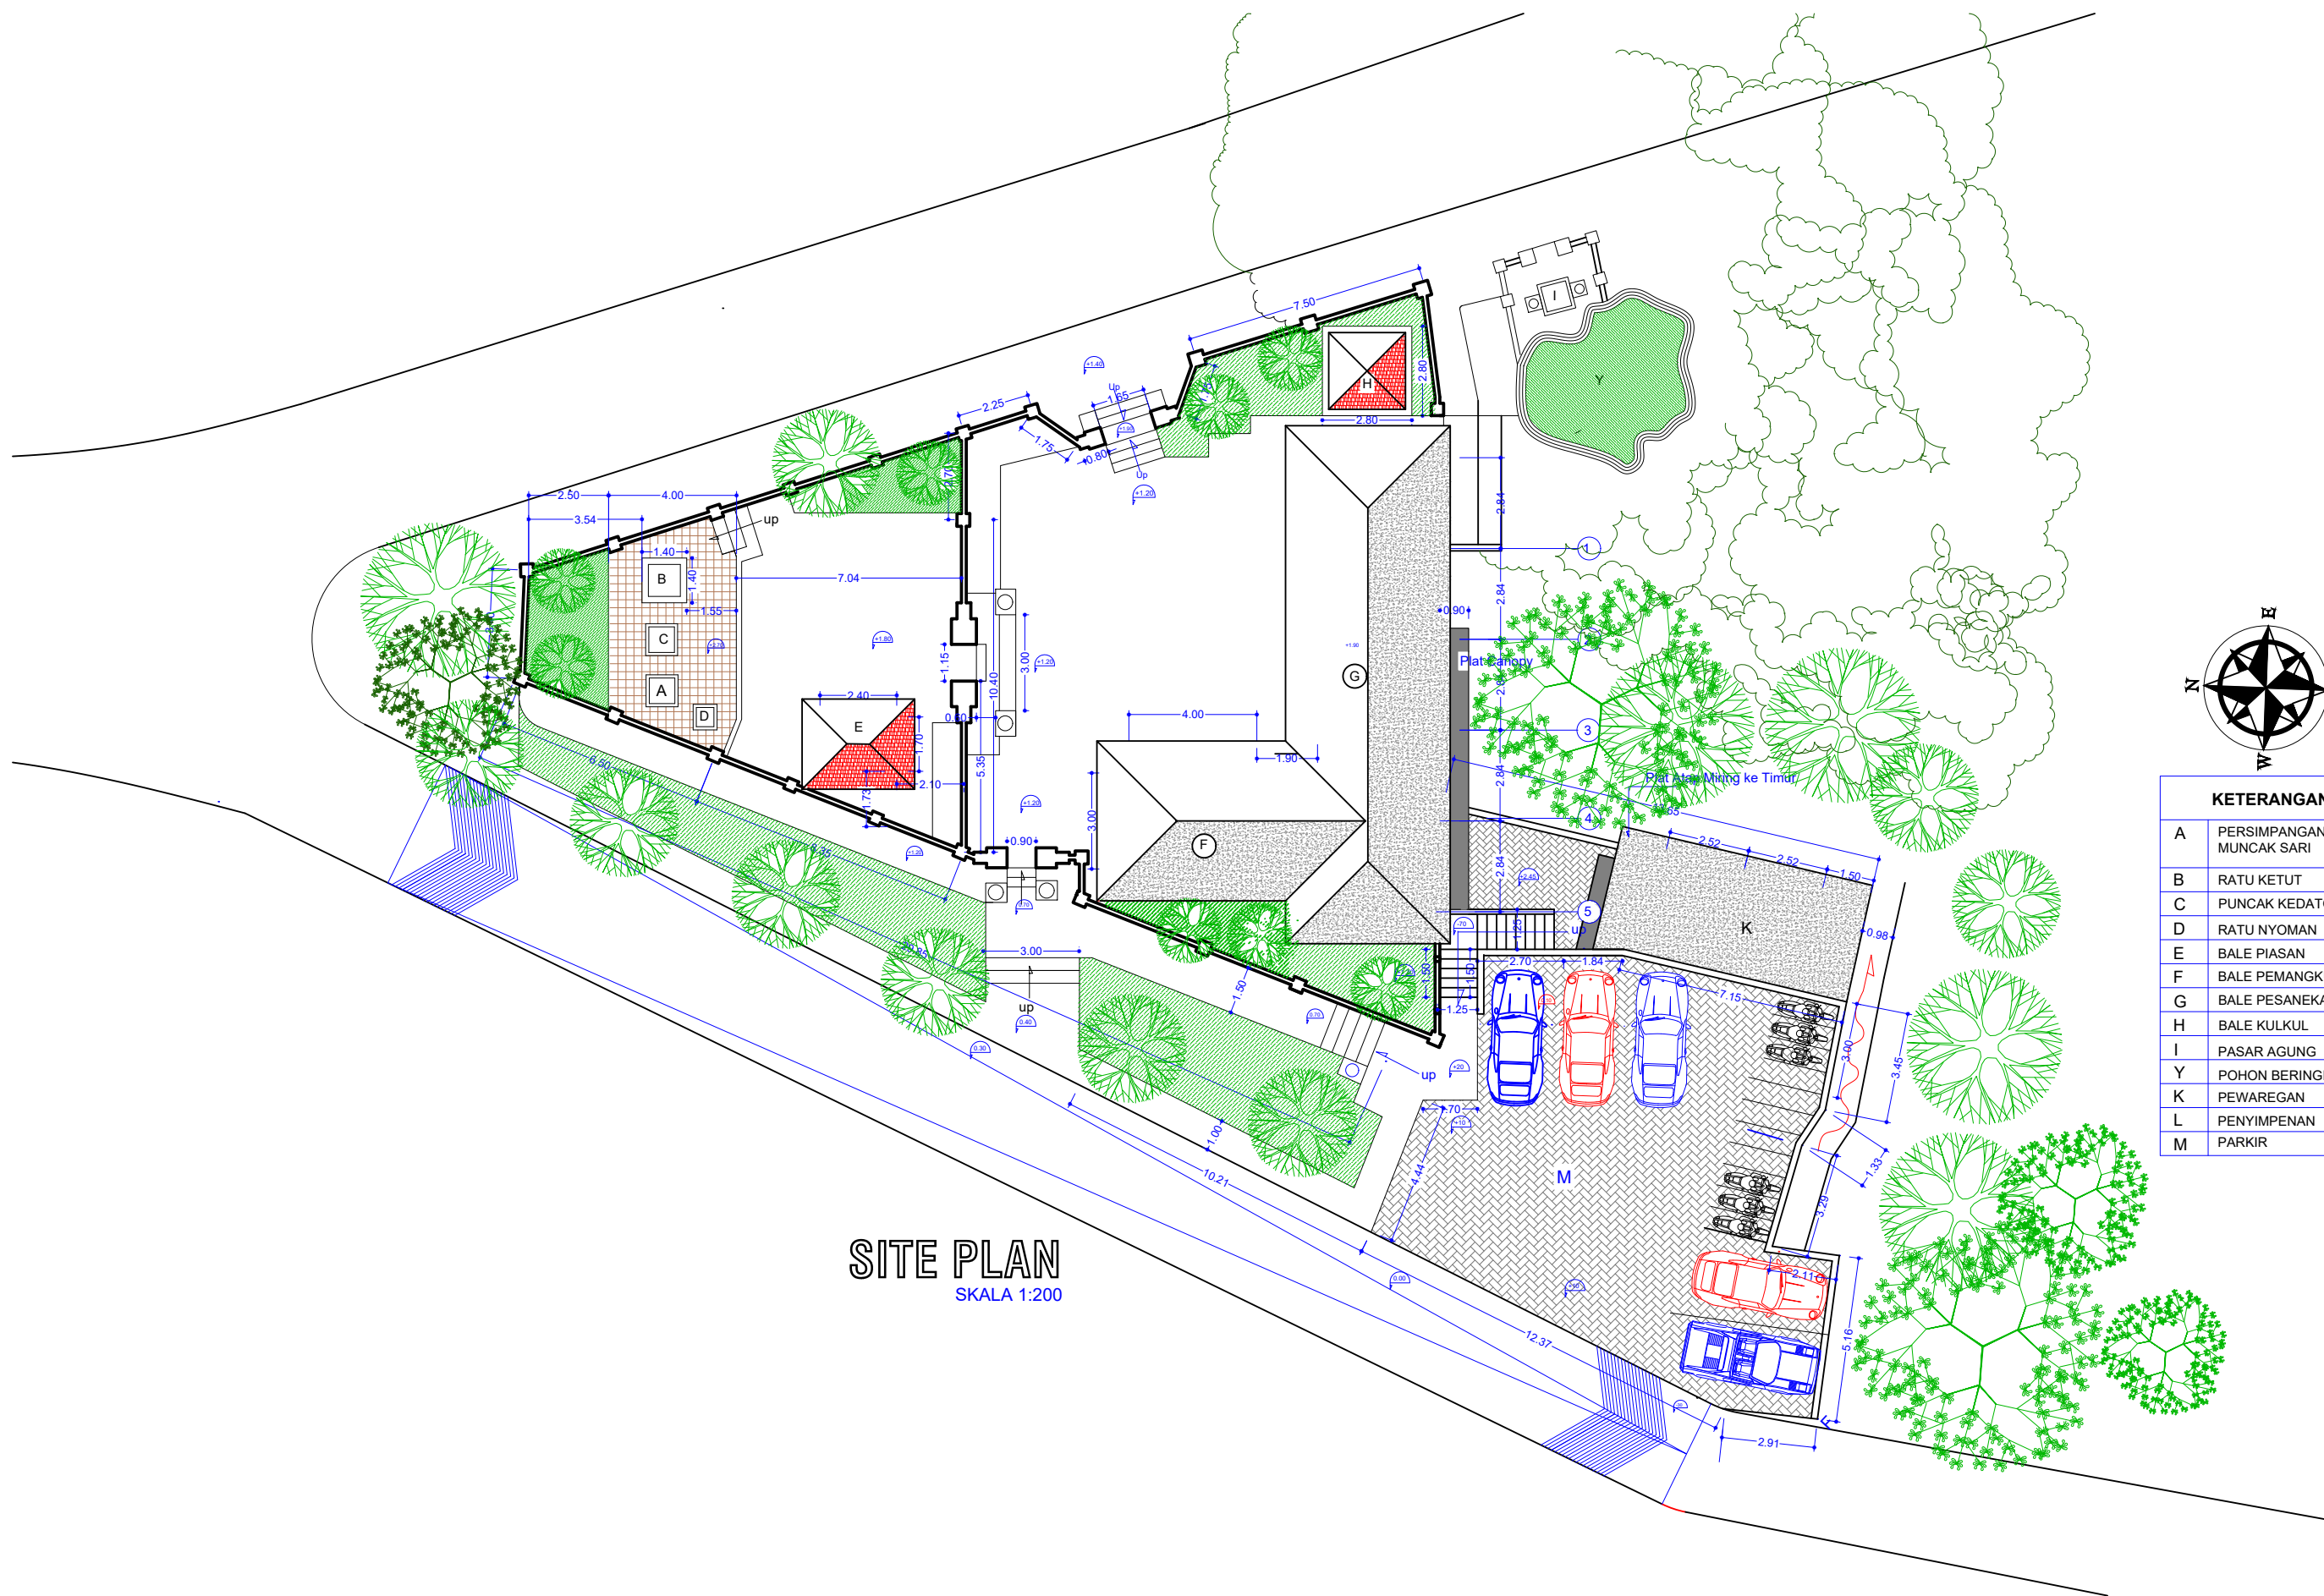

KETERANGAN	
A	PERSIMPANGAN MUNCAK SARI
B	RATU KETUT
C	PUNCAK KEDATON
D	RATU NYOMAN
E	BALE PIASAN
F	BALE PEMANGKU
G	BALE PESANEKAN
H	BALE KULKUL
I	PASAR AGUNG
Y	POHON BERINGIN
K	PEWAREGAN
L	PENYIMPENAN
M	PARKIR

SITE PLAN
SKALA 1:200



AMANDEMENTS △ △ △ △ △ △ △	DATE	PROJECT	DRAWING TITLE		PERENCANA	PREPARED BY	
		PENGEMBANGAN PURA RATU KETUT DI DESA PENEHEL, KABUPATEN TABANAN	SITE PLAN		FAKULTAS TEKNIK UNIV. NGURAH RAI	CHECKED BY	
		OWNER/CLIENT	SCALE	DRAWING NO.	REV. NO.	APPROVED BY	
			1:200	A-07	0		PDA
			DATE	STATUS	ARSITEK: Ida Bagus Idedhyana		
			21/05/2016				

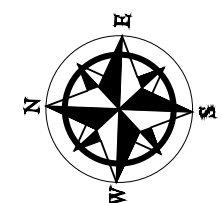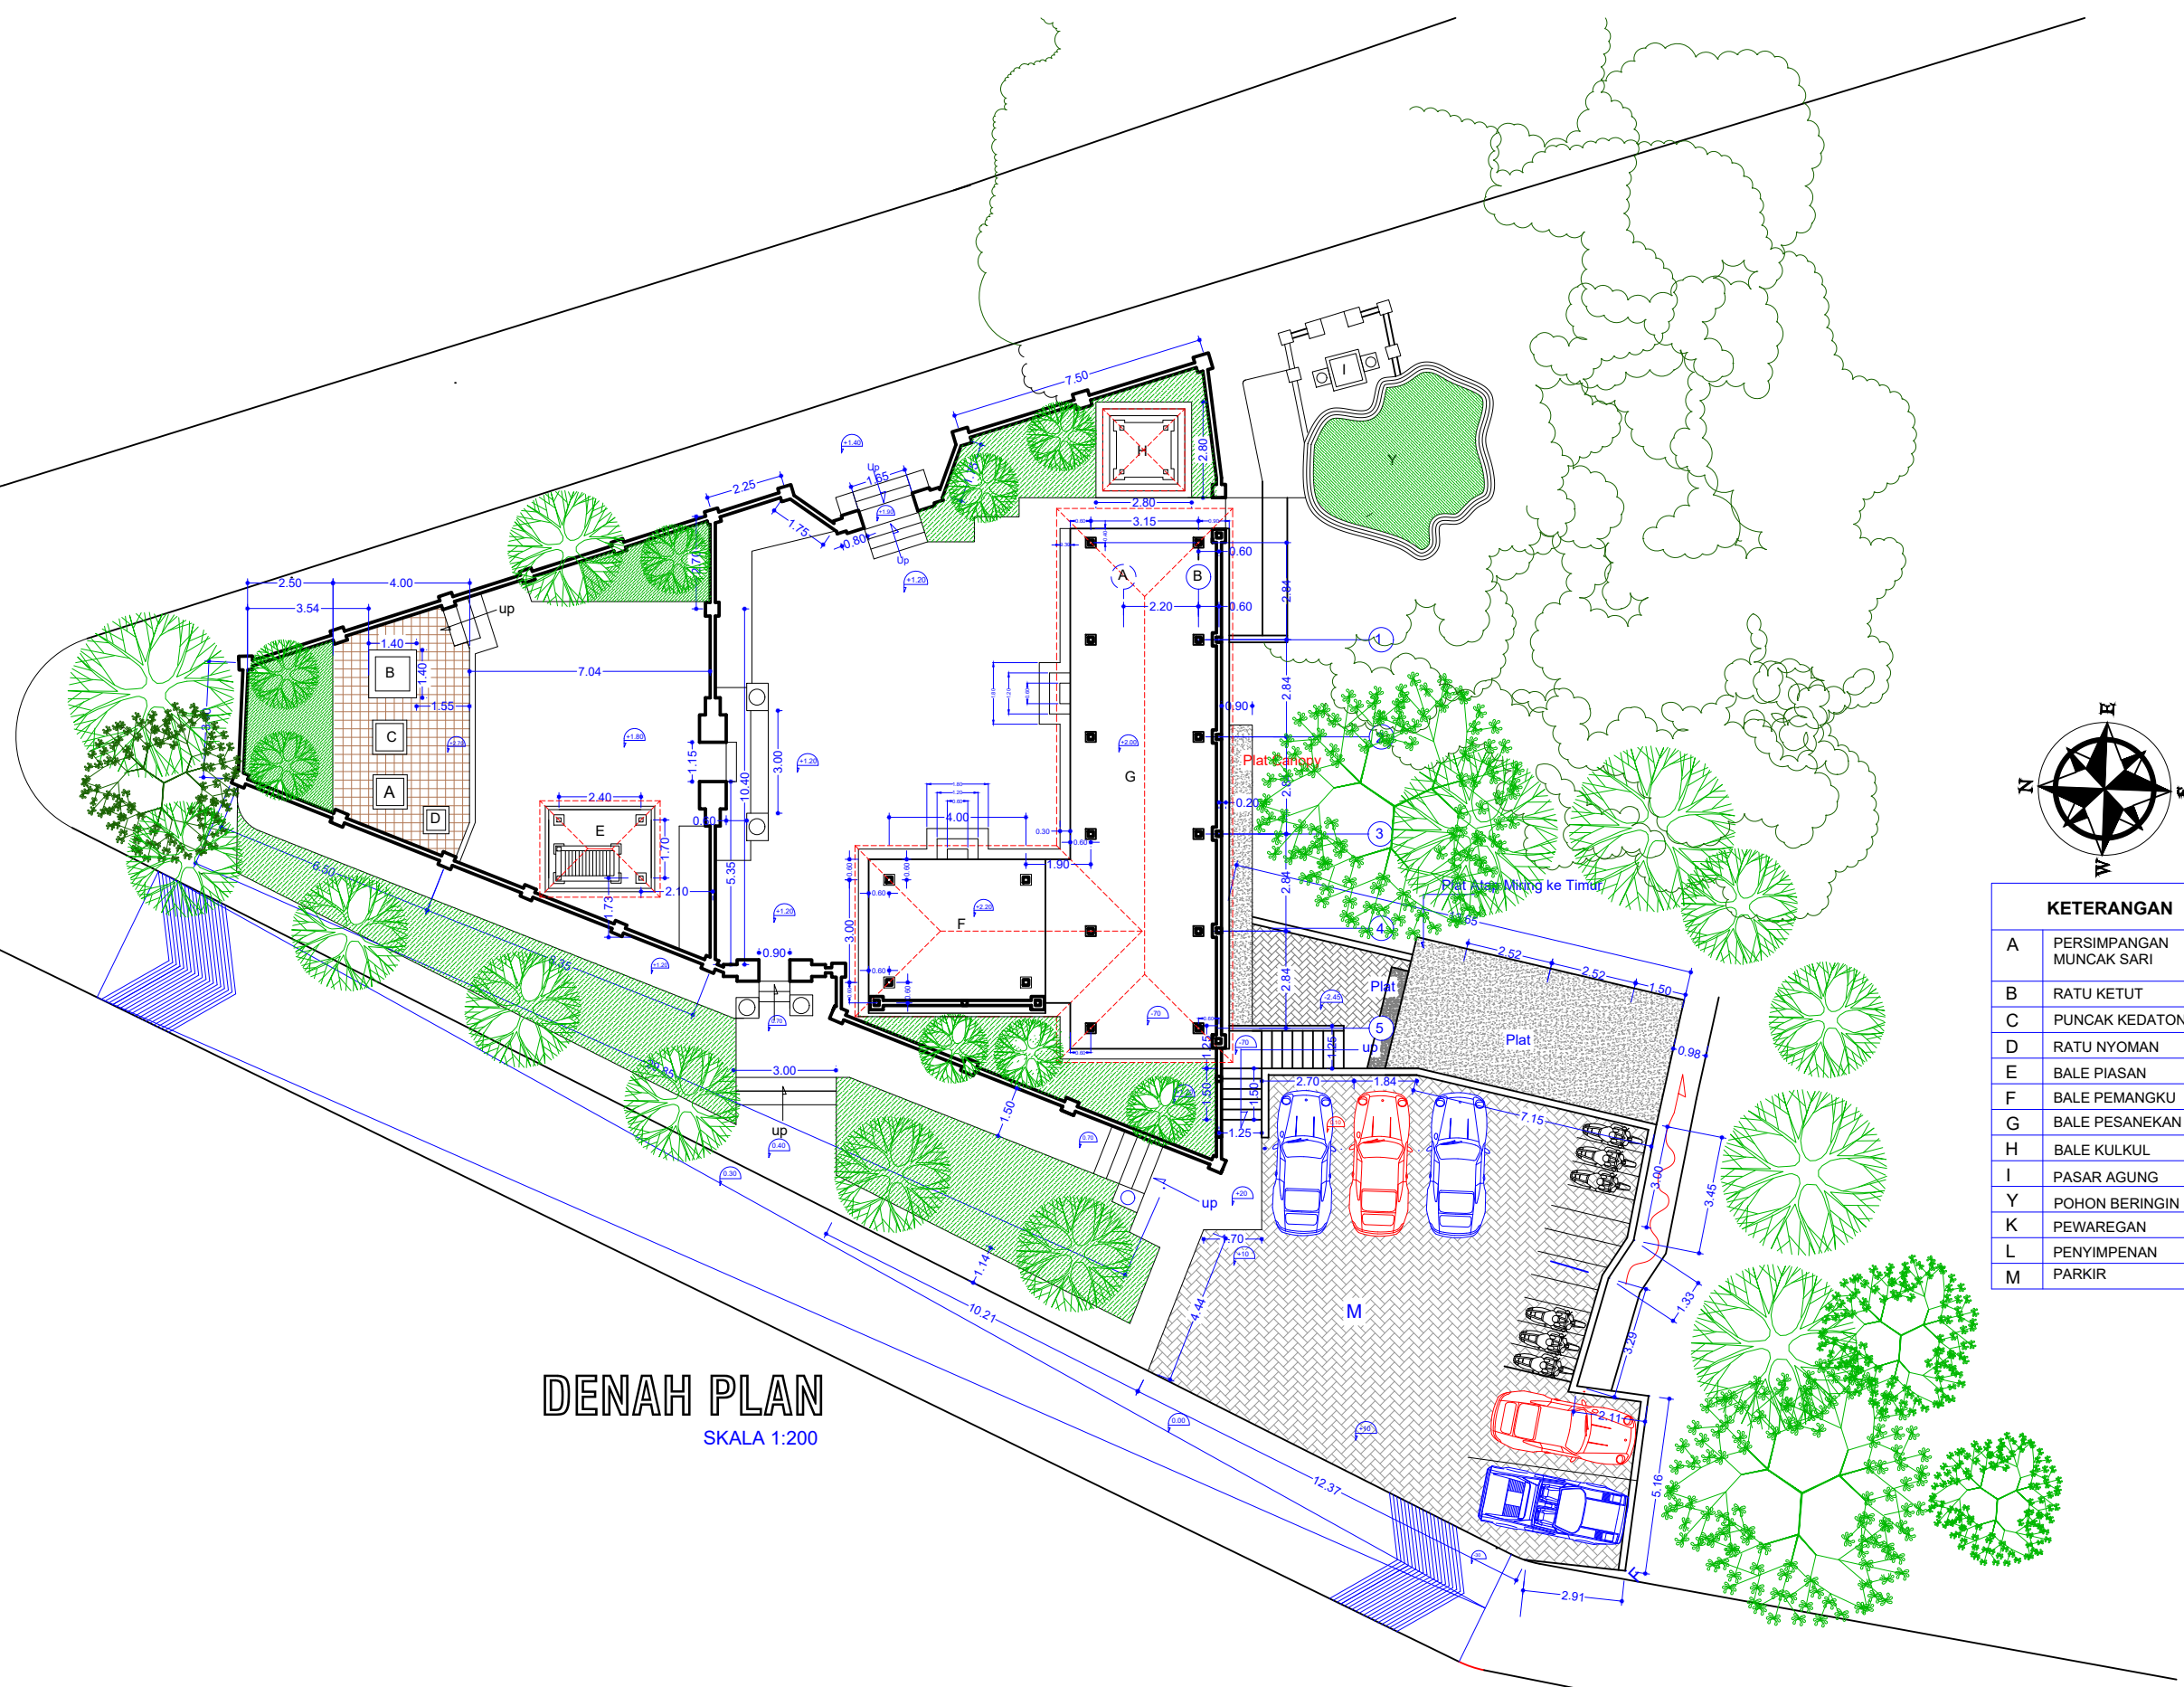

KETERANGAN	
A	PERSIMPANGAN MUNCAK SARI
B	RATU KETUT
C	PUNCAK KEDATON
D	RATU NYOMAN
E	BALE PIASAN
F	BALE PEMANGKU
G	BALE PESANEKAN
H	BALE KULKUL
I	PASAR AGUNG
Y	POHON BERINGIN
K	PEWAREGAN
L	PENYIMPENAN
M	PARKIR

DENAH PLAN
SKALA 1:200

AMANDEMENTS △ △ △ △ △ △ △	DATE	PROJECT	DRAWING TITLE			PERENCANA	PREPARED BY	
			DENAH PLAN			FAKULTAS TEKNIK UNIV. NGURAH RAI ARSITEK: Ida Bagus Idedhyana	CHECKED BY	
			OWNER/CLIENT	SCALE	DRAWING NO.		REV. NO.	APPROVED BY
				1:200	A-08	0		PDA
			DATE	21/05/2016	STATUS			

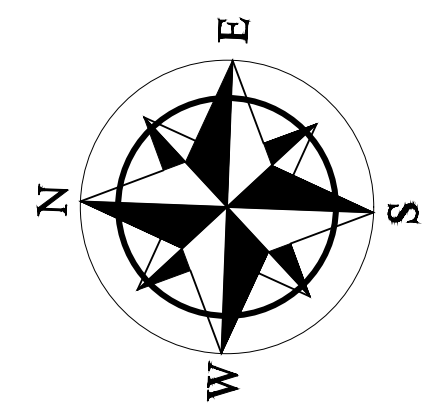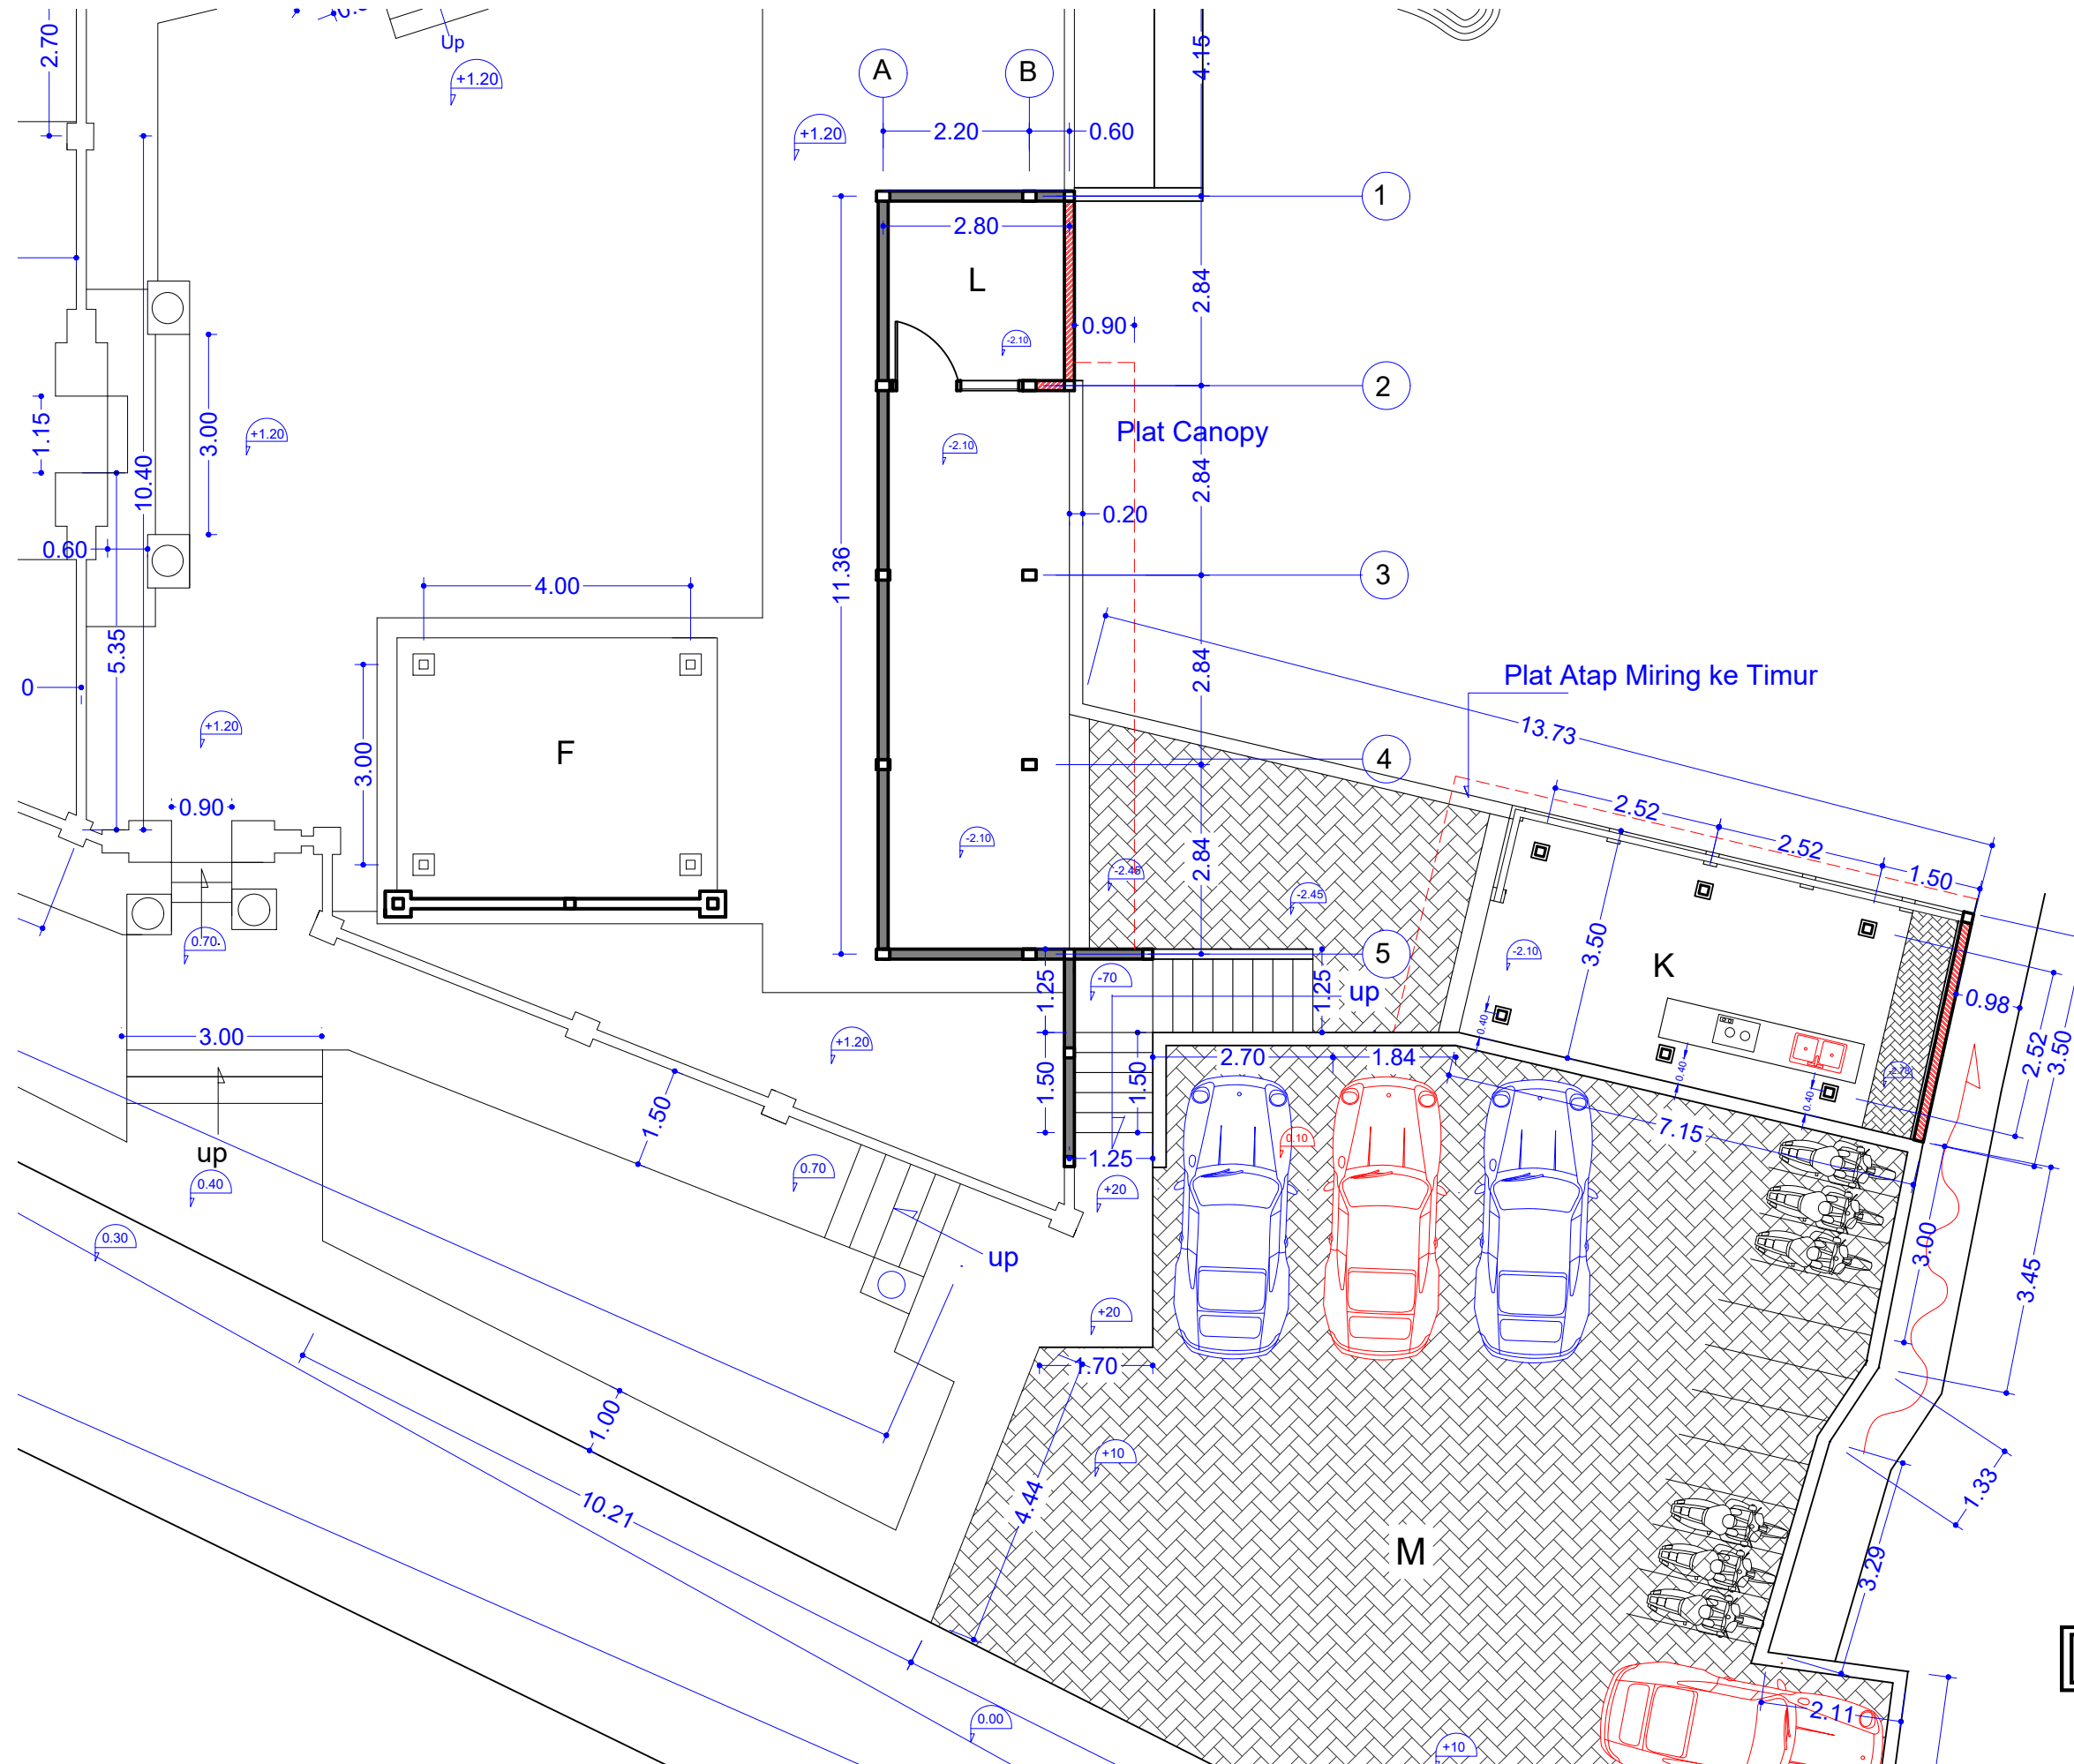


KETERANGAN	
A	PERSIMPANGAN MUNCAK SARI
B	RATU KETUT
C	PUNCAK KEDATON
D	RATU NYOMAN
E	BALE PIASAN
F	BALE PEMANGKU
G	BALE PESANEKAN
H	BALE KULKUL
I	PASAR AGUNG
Y	POHON BERINGIN
K	PEWAREGAN
L	PENYIMPINAN
M	PARKIR

DENAH BASEMENT


SKALA 1:100

<table border="1"> <thead> <tr> <th>AMANDEMENTS</th> <th>DATE</th> </tr> </thead> <tbody> <tr><td> </td><td> </td></tr> <tr><td> </td><td> </td></tr> <tr><td> </td><td> </td></tr> <tr><td> </td><td> </td></tr> <tr><td> </td><td> </td></tr> </tbody> </table>	AMANDEMENTS	DATE											PROJECT PENGEMBANGAN PURA RATU KETUT DI DESA PENEHEL, KABUPATEN TABANAN OWNER/CLIENT	DRAWING TITLE BASEMENT			PERENCANA FAKULTAS TEKNIK UNIV. NGURAH RAI ARSITEK: Ida Bagus Idedhyana	PREPARED BY CHECKED BY APPROVED BY	PDA OWNER
	AMANDEMENTS	DATE																	
SCALE 1:100	DRAWING NO. A-09	REV. NO. 0																	
DATE 21/05/2016	STATUS																		

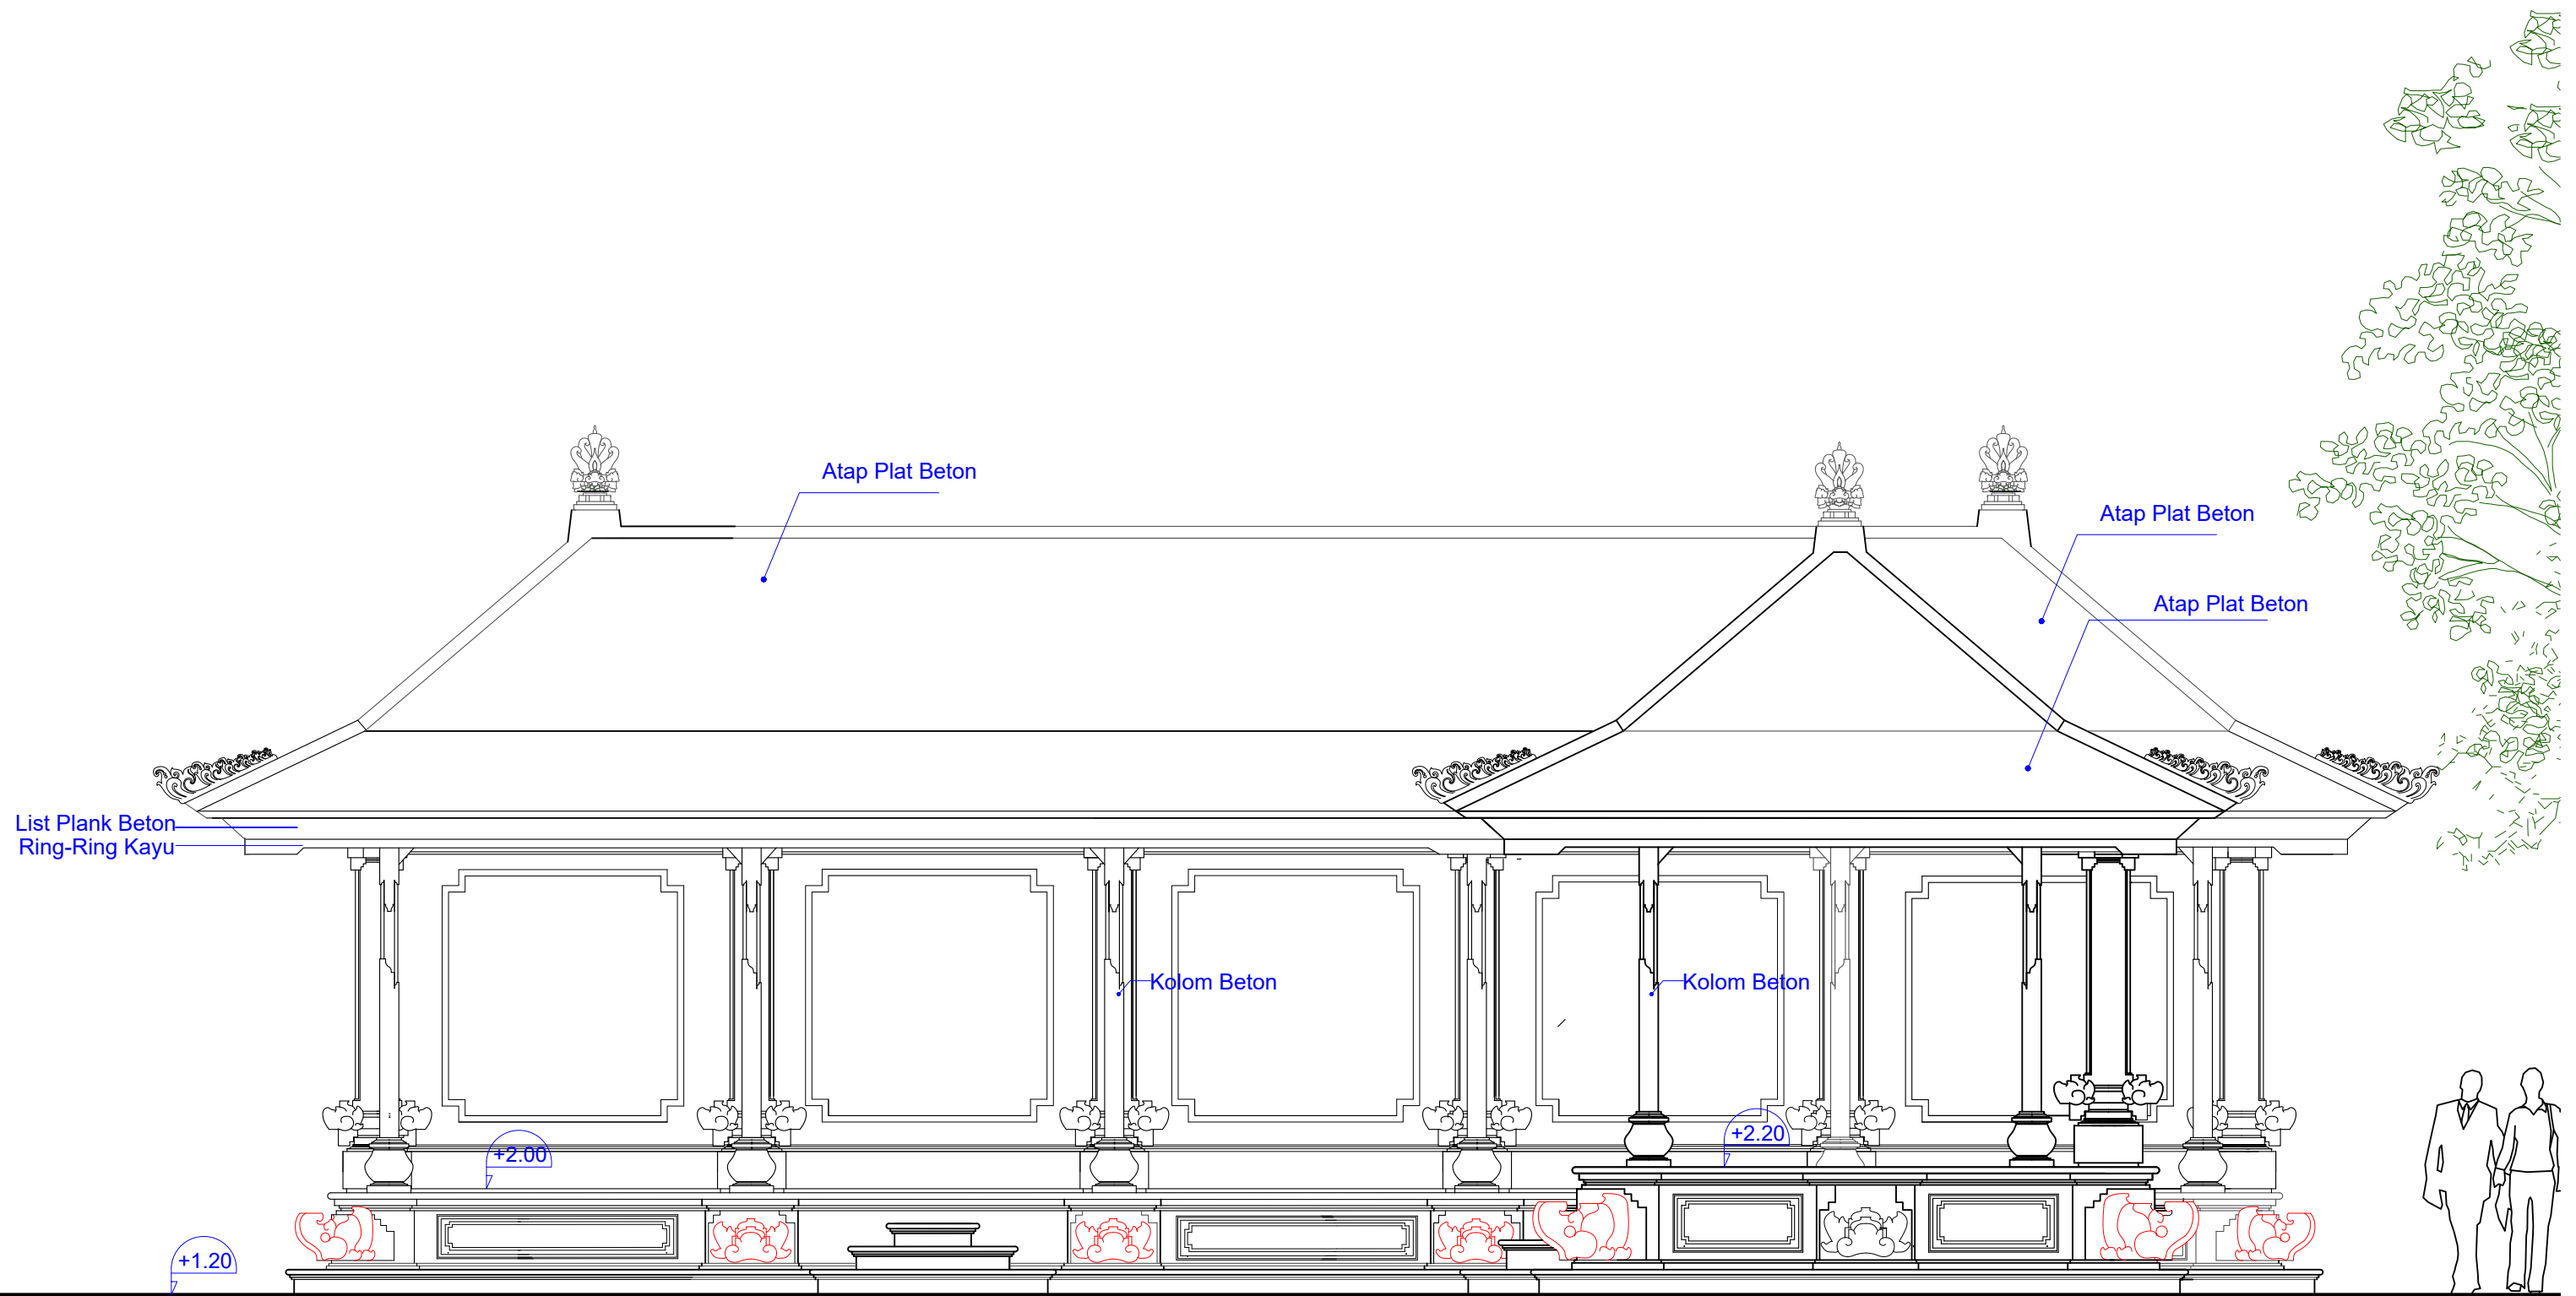


TAMPAK UTARA BALE PESANEKAN
 BALE PEMANGKU
 SKALA 1:50

AMANDEMENTS △ △ △ △ △ △ △	DATE	PROJECT	DRAWING TITLE			PERENCANA	PREPARED BY	
		PENGEMBANGAN PURA RATU KETUT DI DESA PENEHEL, KABUPATEN TABANAN	TAMPAK			FAKULTAS TEKNIK UNIV. NGURAH RAI	CHECKED BY	
		OWNER/CLIENT	SCALE	DRAWING NO.	REV. NO.	ARSITEK: Ida Bagus Idedhyana	APPROVED BY	
			1:50	A-11	0		PDA	OWNER
			DATE	STATUS				
			21/05/2016					

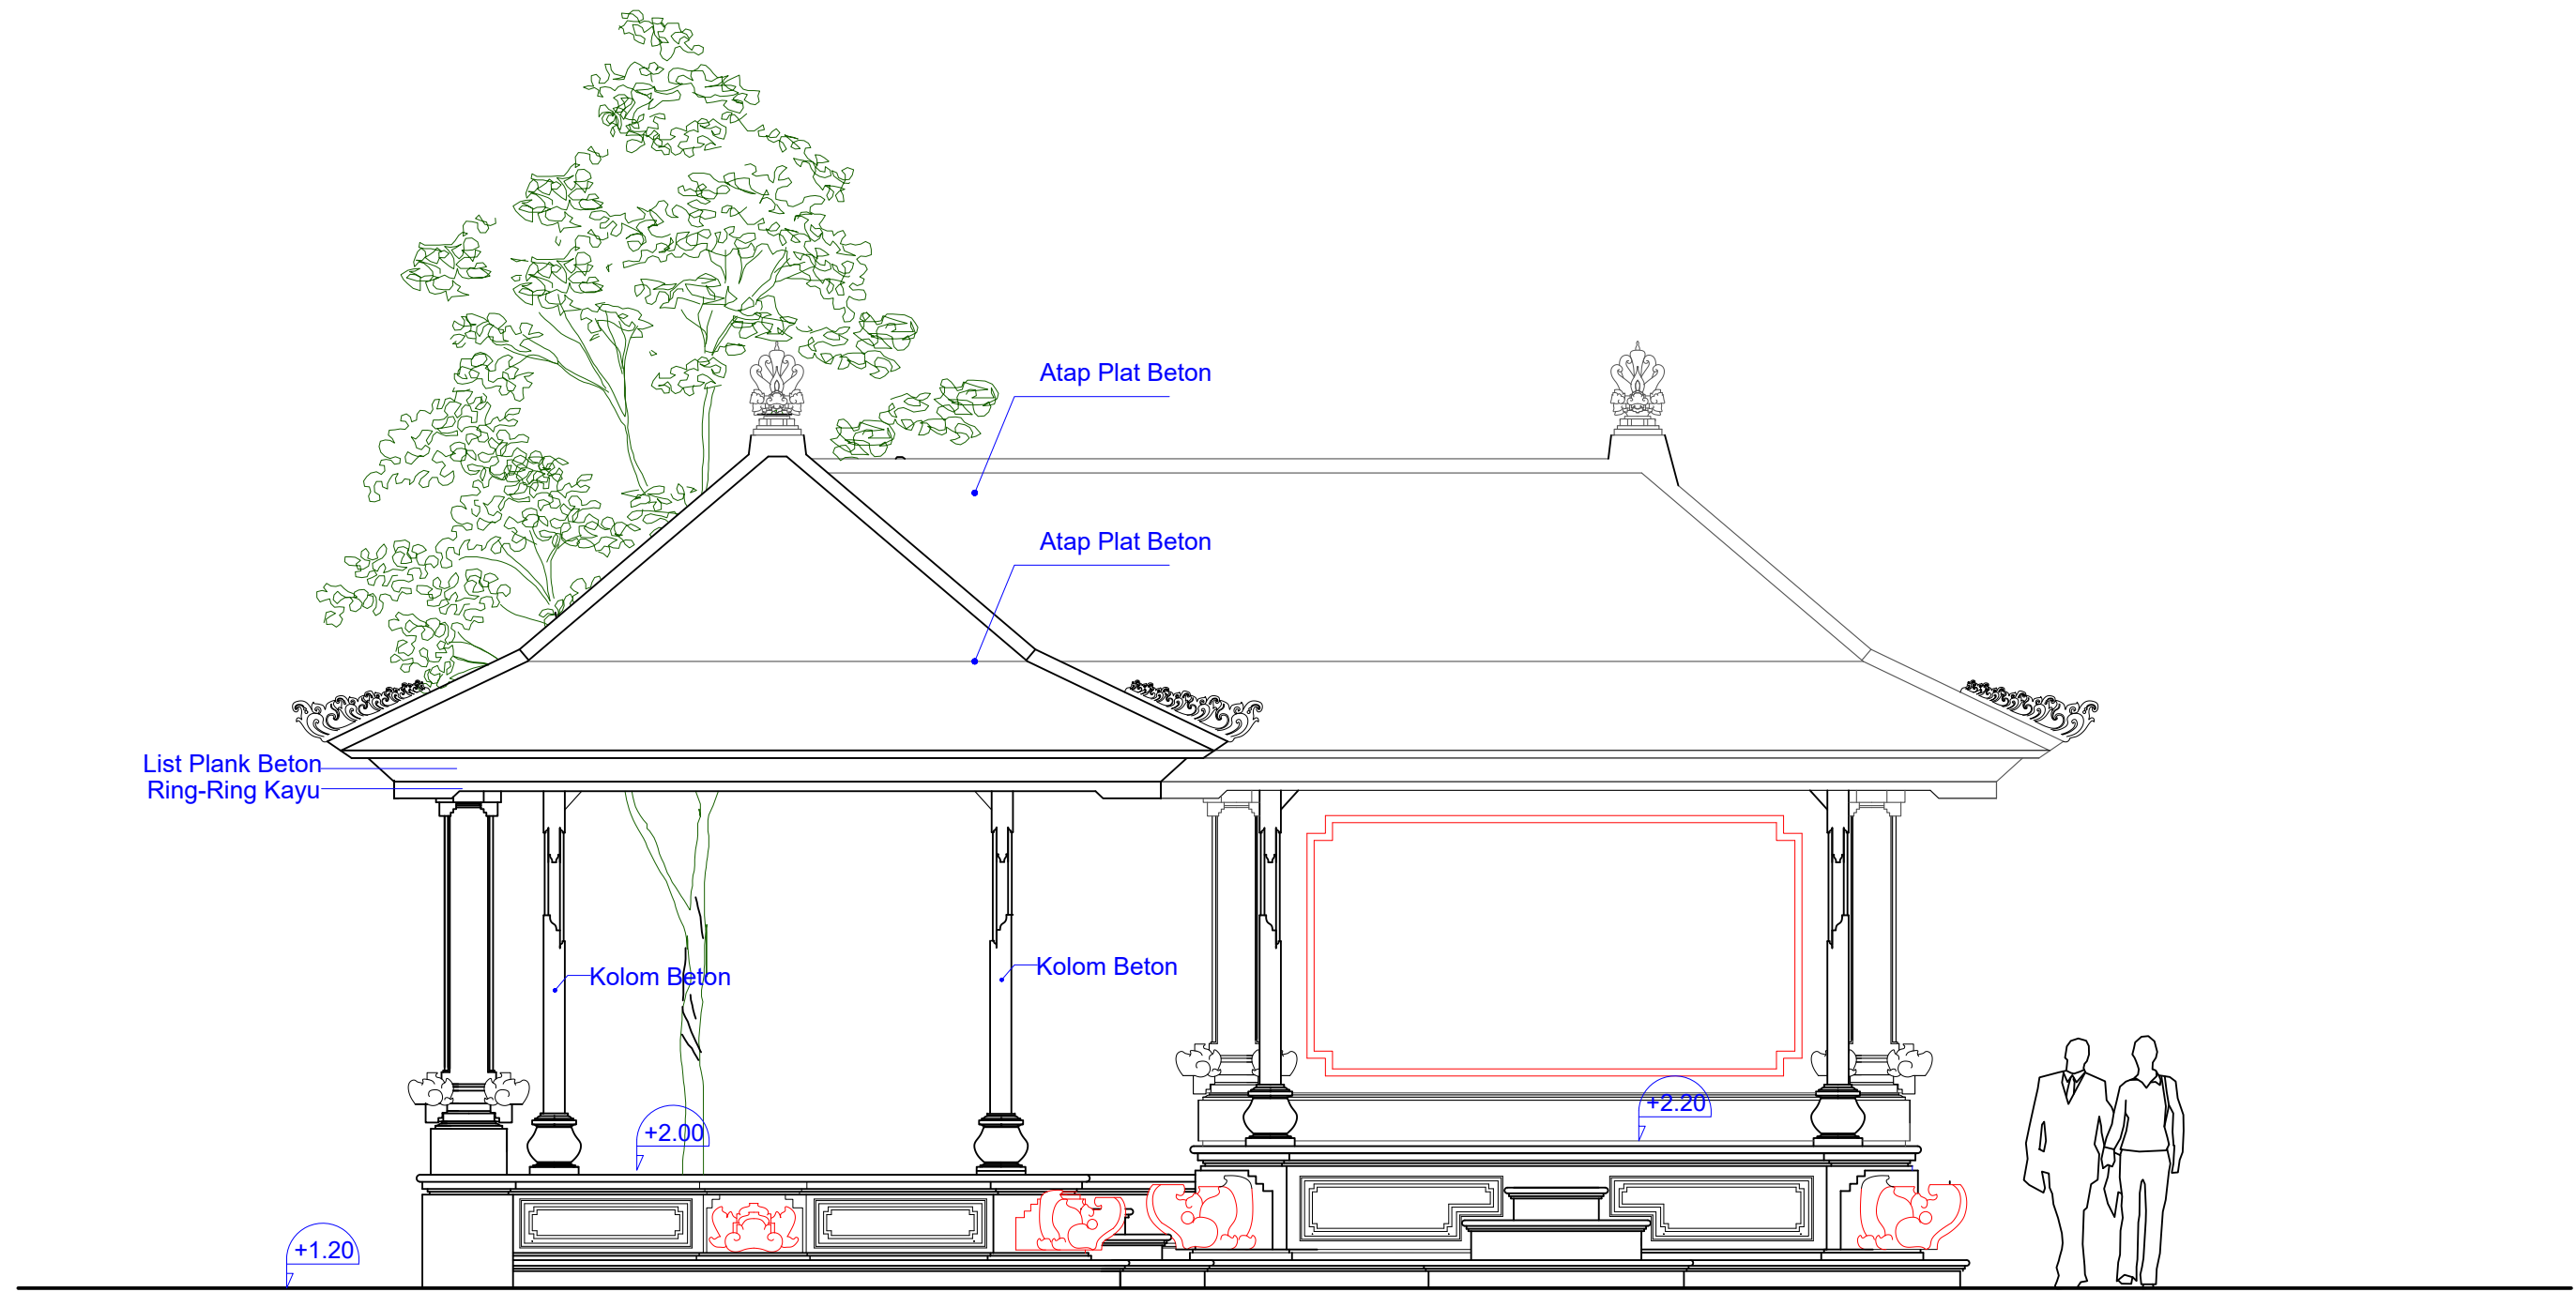



TAMPAK TIMUR BALE PESANEKAN
 BALE PEMANGKU
 SKALA 1:50

AMANDEMENTS △ △ △ △ △ △ △	DATE	PROJECT	DRAWING TITLE			PERENCANA	PREPARED BY	
		PENGEMBANGAN PURA RATU KETUT DI DESA PENEHEL, KABUPATEN TABANAN	TAMPAK TIMUR			FAKULTAS TEKNIK UNIV. NGURAH RAI ARSITEK: Ida Bagus Idedhyana	CHECKED BY	
		OWNER/CLIENT	SCALE	DRAWING NO.	REV. NO.	APPROVED BY		
			1:50	A-12	0		PDA	OWNER
			DATE	STATUS				
			21/05/2016					

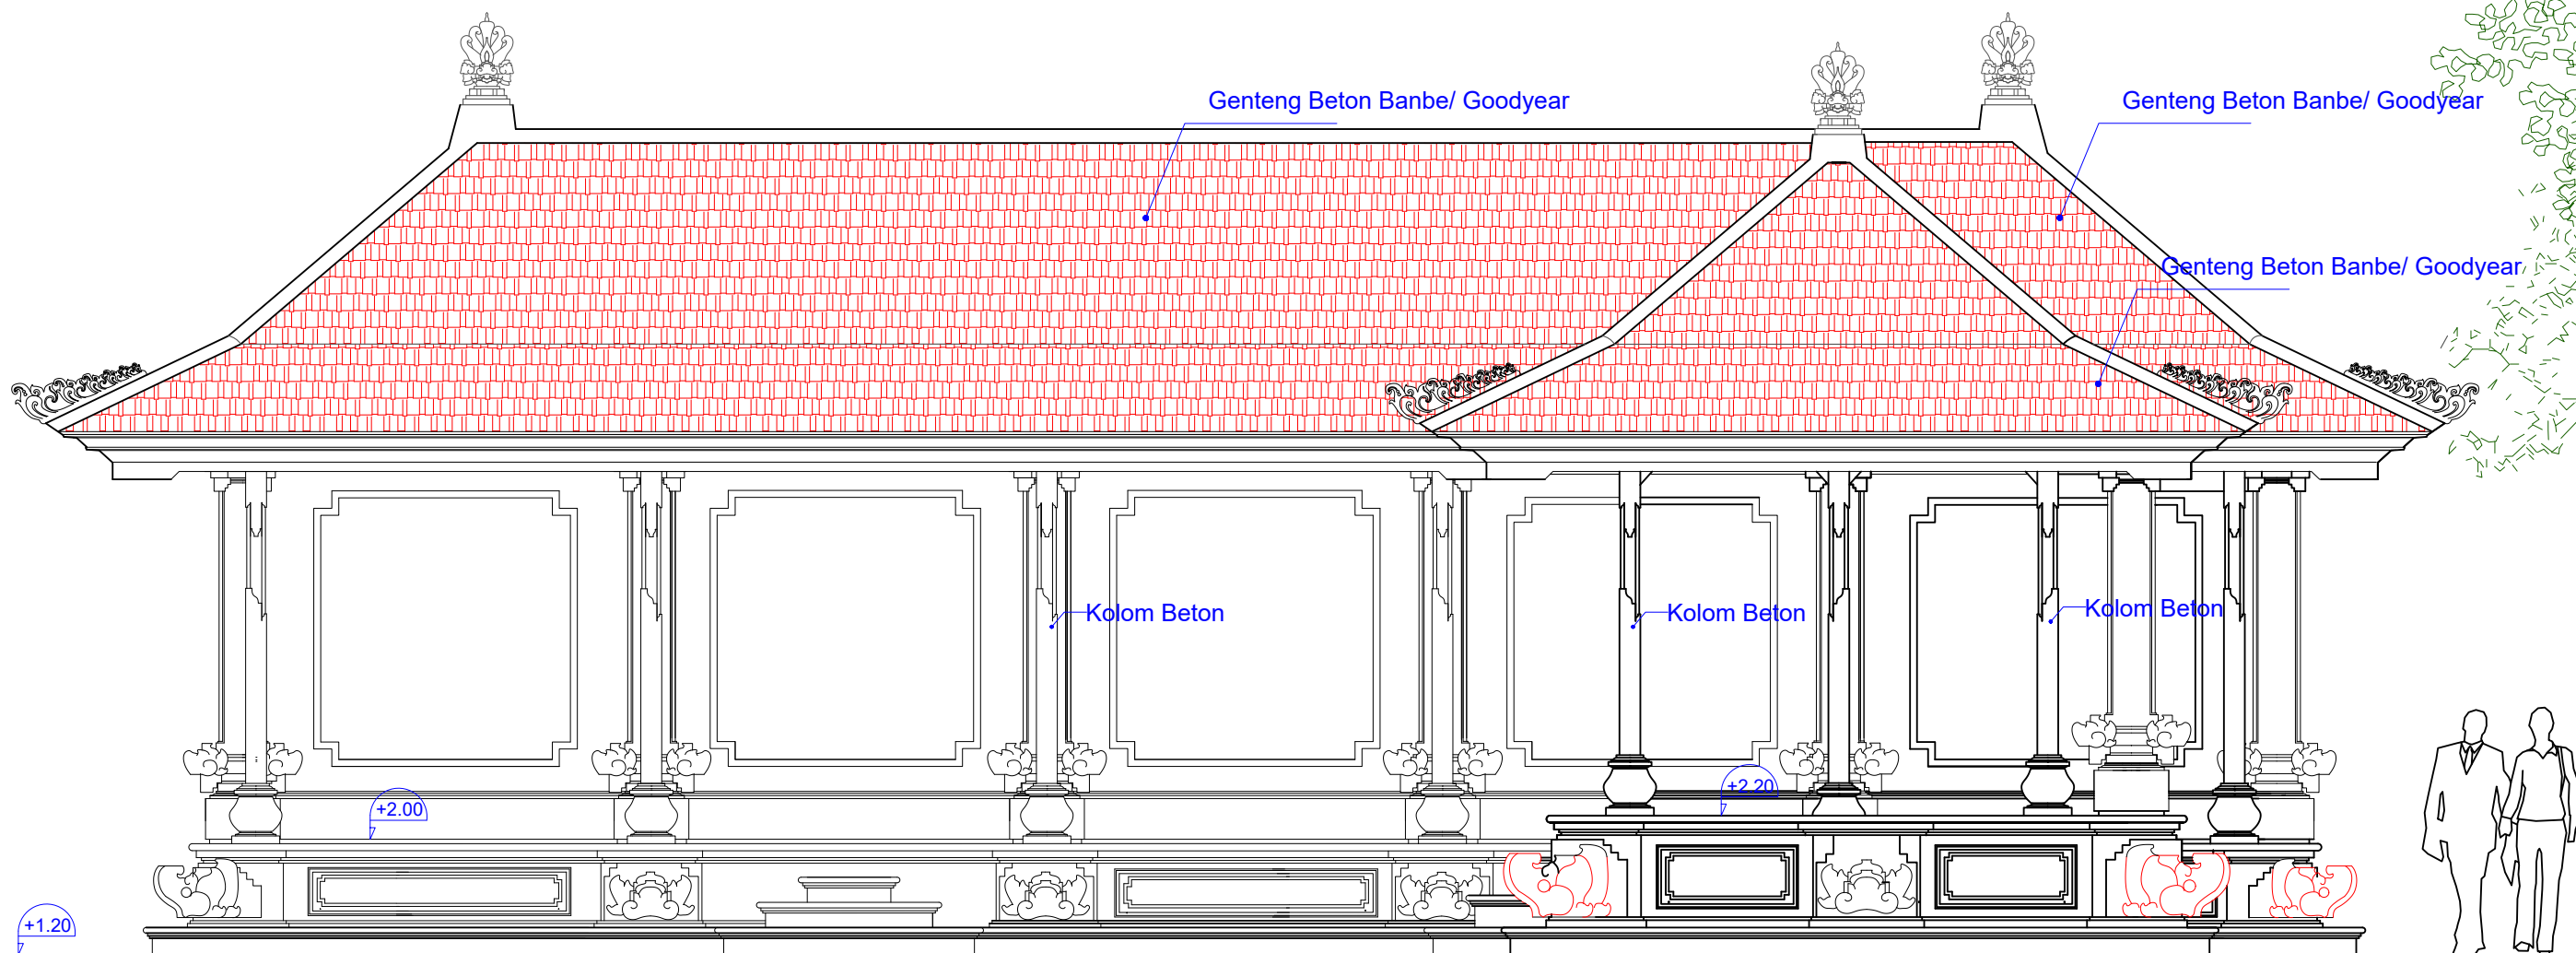


TAMPAK UTARA BALE PESANEKAN
 BALE PEMANGKU
 SKALA 1:50


AMANDEMENTS △ △ △ △ △ △ △	DATE	PROJECT	DRAWING TITLE			PERENCANA	PREPARED BY	
		PENGEMBANGAN PURA RATU KETUT DI DESA PENEHEL, KABUPATEN TABANAN	TAMPAK UTARA			FAKULTAS TEKNIK UNIV. NGURAH RAI ARSITEK: Ida Bagus Idedhyana	CHECKED BY	
		OWNER/CLIENT	SCALE	DRAWING NO.	REV. NO.	APPROVED BY		
			1:50	A-13	0		PDA	OWNER
			DATE	STATUS				
			21/05/2016					

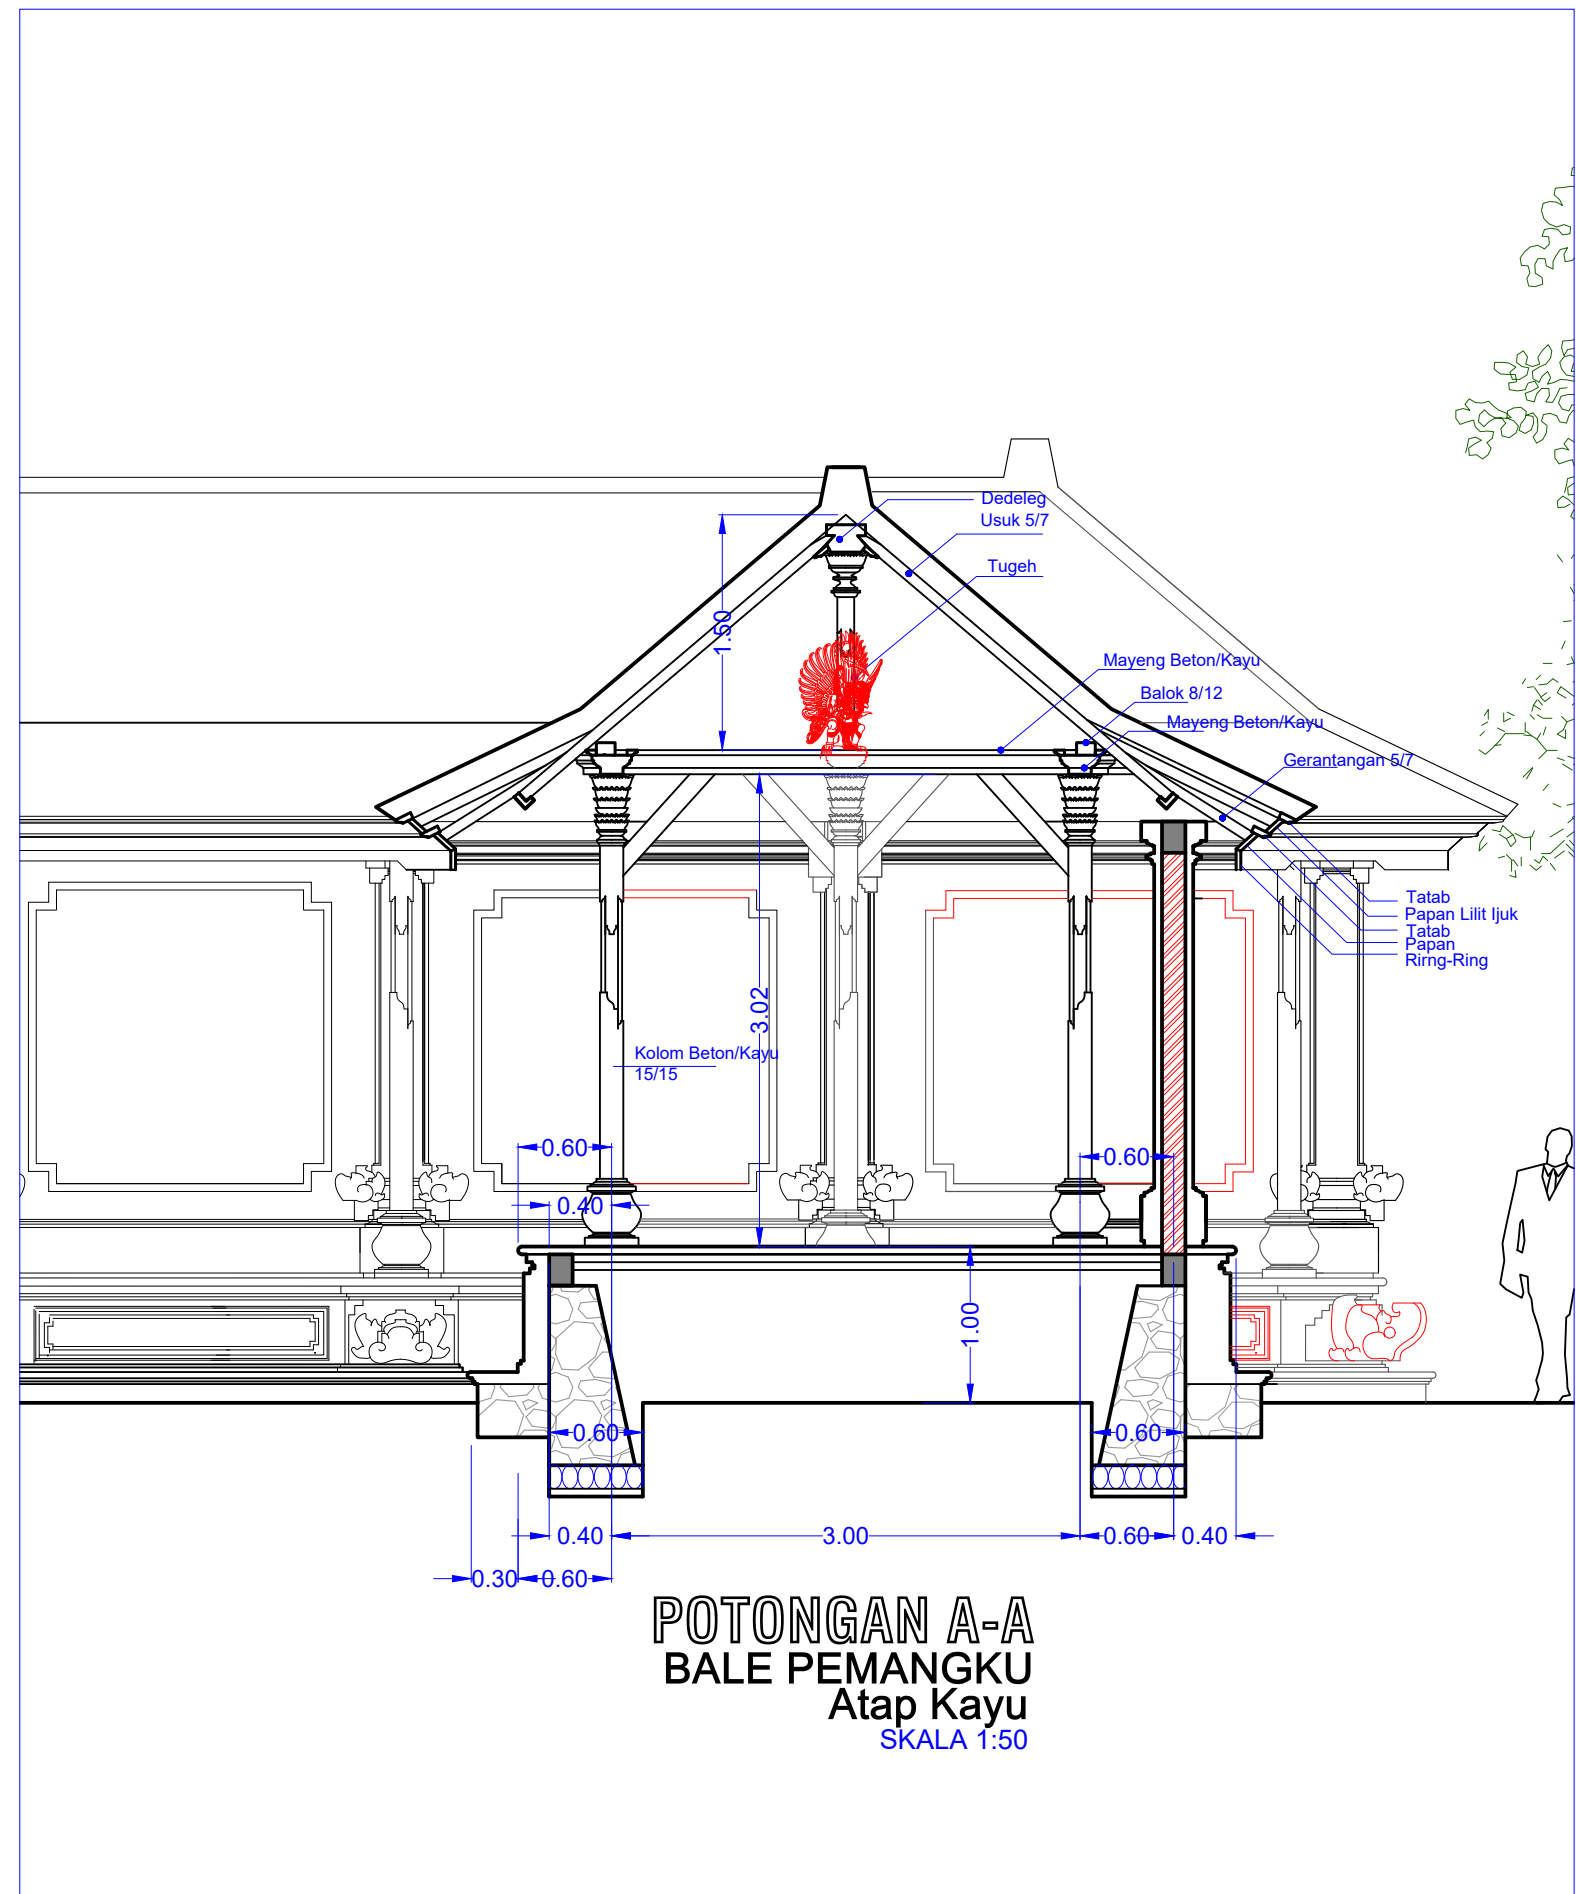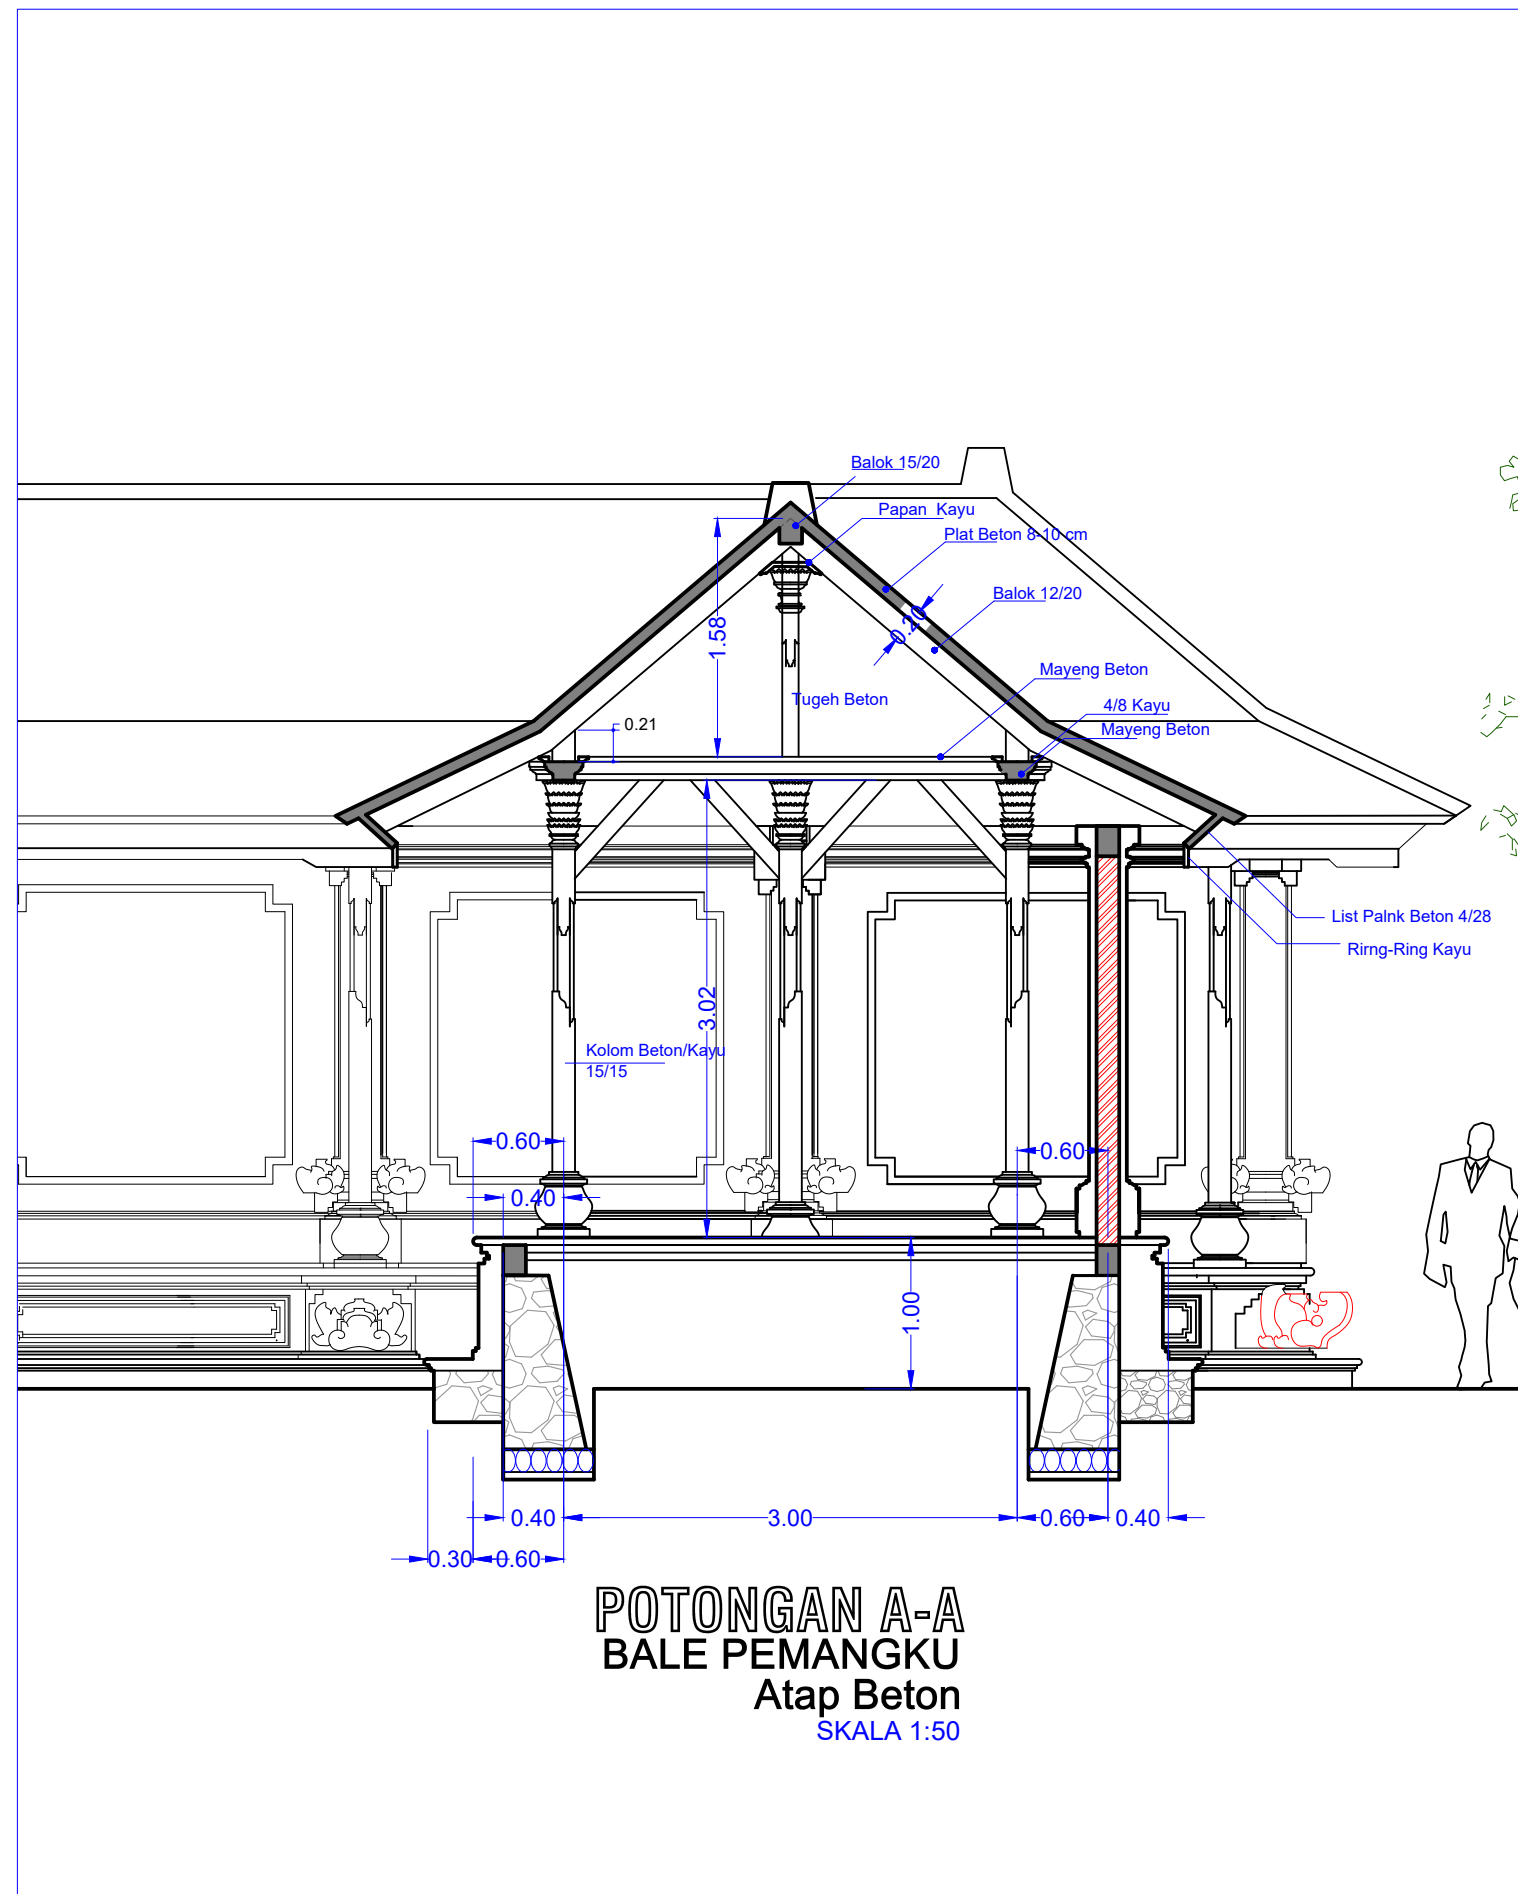

AMANDEMENTS △ △ △ △ △ △ △ △ △	DATE	PROJECT	DRAWING TITLE			PERENCANA	PREPARED BY		
		PENGEMBANGAN PURA RATU KETUT DI DESA PENEHEL, KABUPATEN TABANAN	POTONGAN			FAKULTAS TEKNIK UNIV. NGURAH RAI	CHECKED BY		
		OWNER/CLIENT				SCALE	DRAWING NO.	REV. NO.	APPROVED BY
				1:50	A-15	0		PDA	OWNER
			DATE	STATUS		ARSITEK: Ida Bagus Idedhyana			
			21/05/2016						

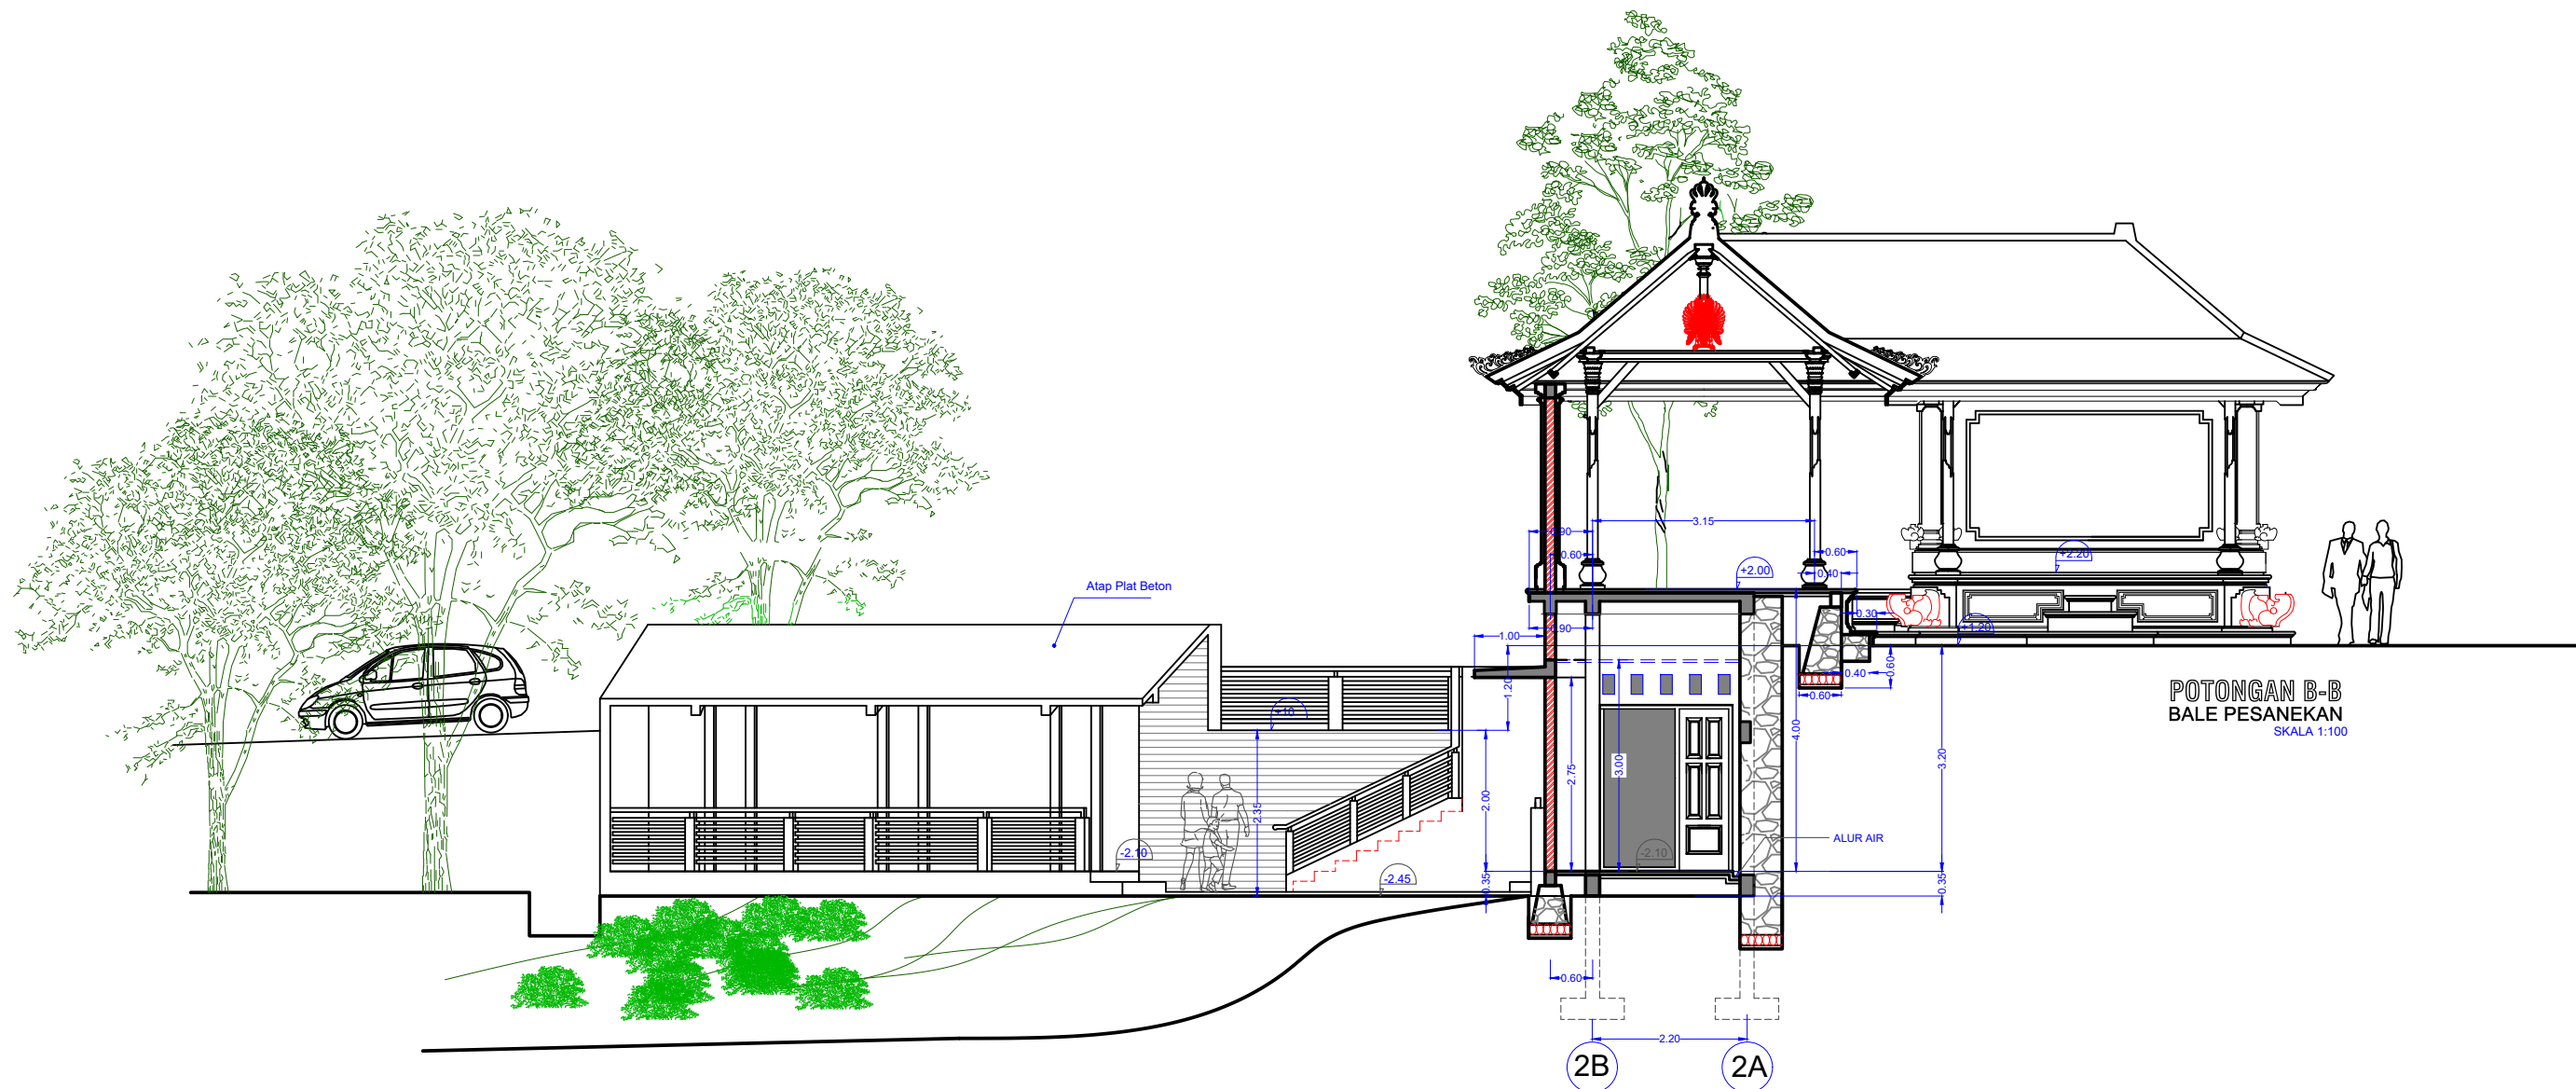



AMANDEMENTS △ △ △ △ △ △ △ △	DATE	PROJECT	DRAWING TITLE			PERENCANA	PREPARED BY	
		PENGEMBANGAN PURA RATU KETUT DI DESA PENEHEL, KABUPATEN TABANAN	POTONGAN B-B			FAKULTAS TEKNIK UNIV. NGURAH RAI	CHECKED BY	
		OWNER/CLIENT	SCALE	DRAWING NO.	REV. NO.	ARSITEK: Ida Bagus Idedhyana	APPROVED BY	
			1:100	A-16	0		PDA	OWNER
			DATE	STATUS				
			21/05/2016					

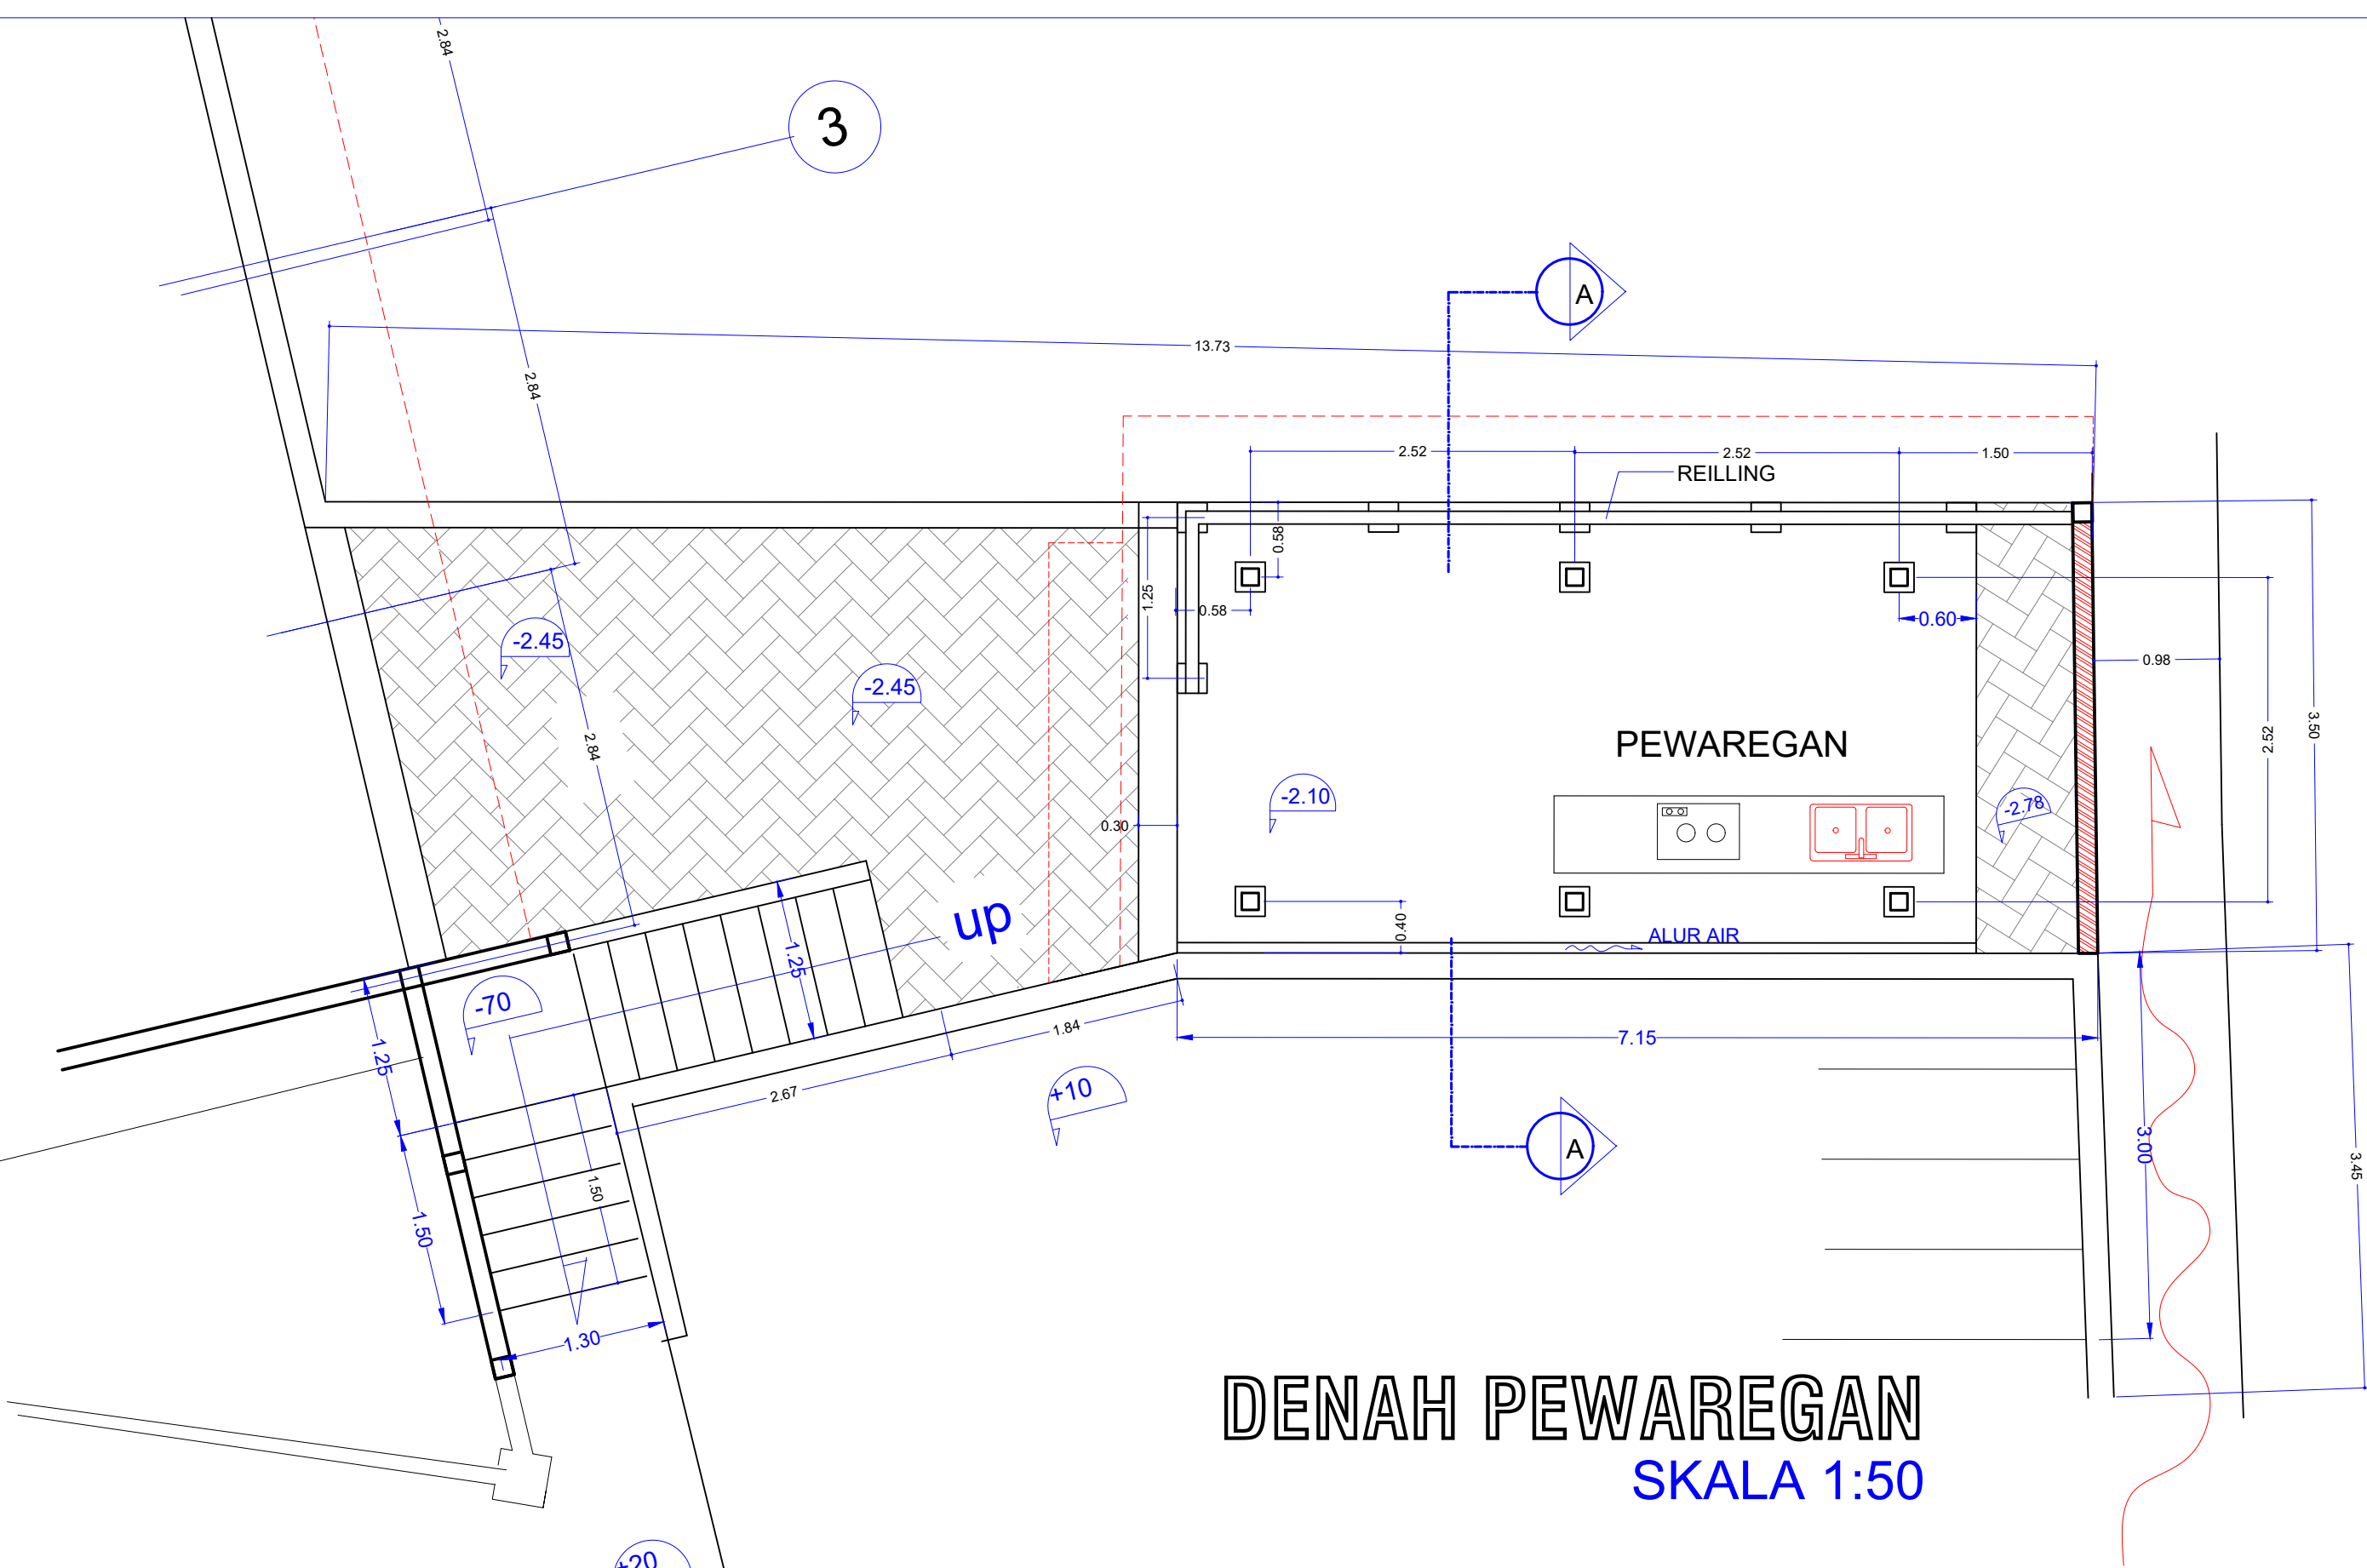


DENAH PEWAREGAN

SKALA 1:50


AMANDMENTS	DATE	PROJECT	DRAWING TITLE			PERENCANA	PREPARED BY	
△		PENGEMBANGAN PURA RATU KETUT DI DESA PENEHEL, KABUPATEN TABANAN	DENAH PEWAREGAN			FAKULTAS TEKNIK UNIV. NGURAH RAI ARSITEK: Ida Bagus Idedhyana		
△			OWNER/CLIENT	SCALE	1:50		DRAWING NO.	A-18
△			DATE	21/05/2016	STATUS			
△							PDA	OWNER

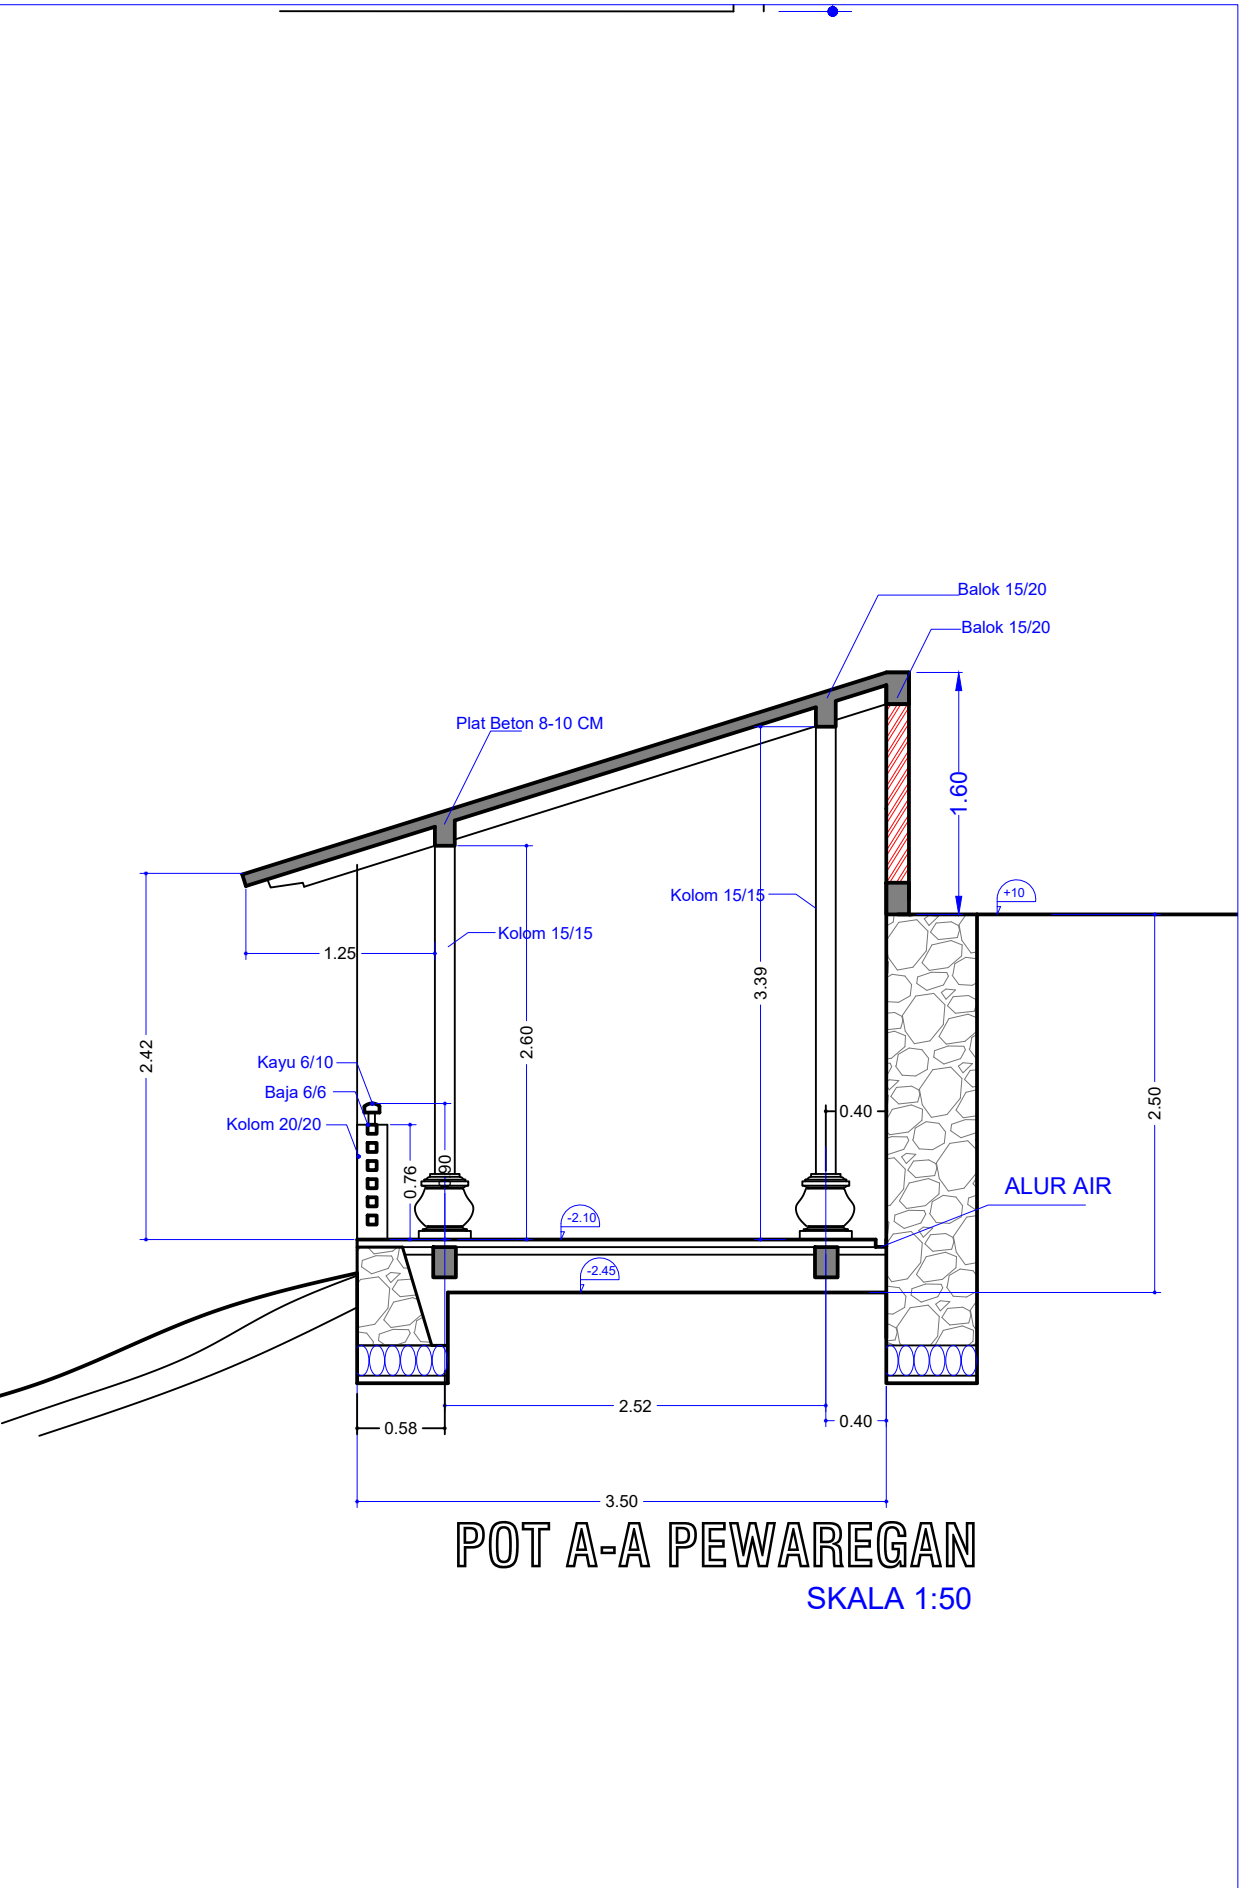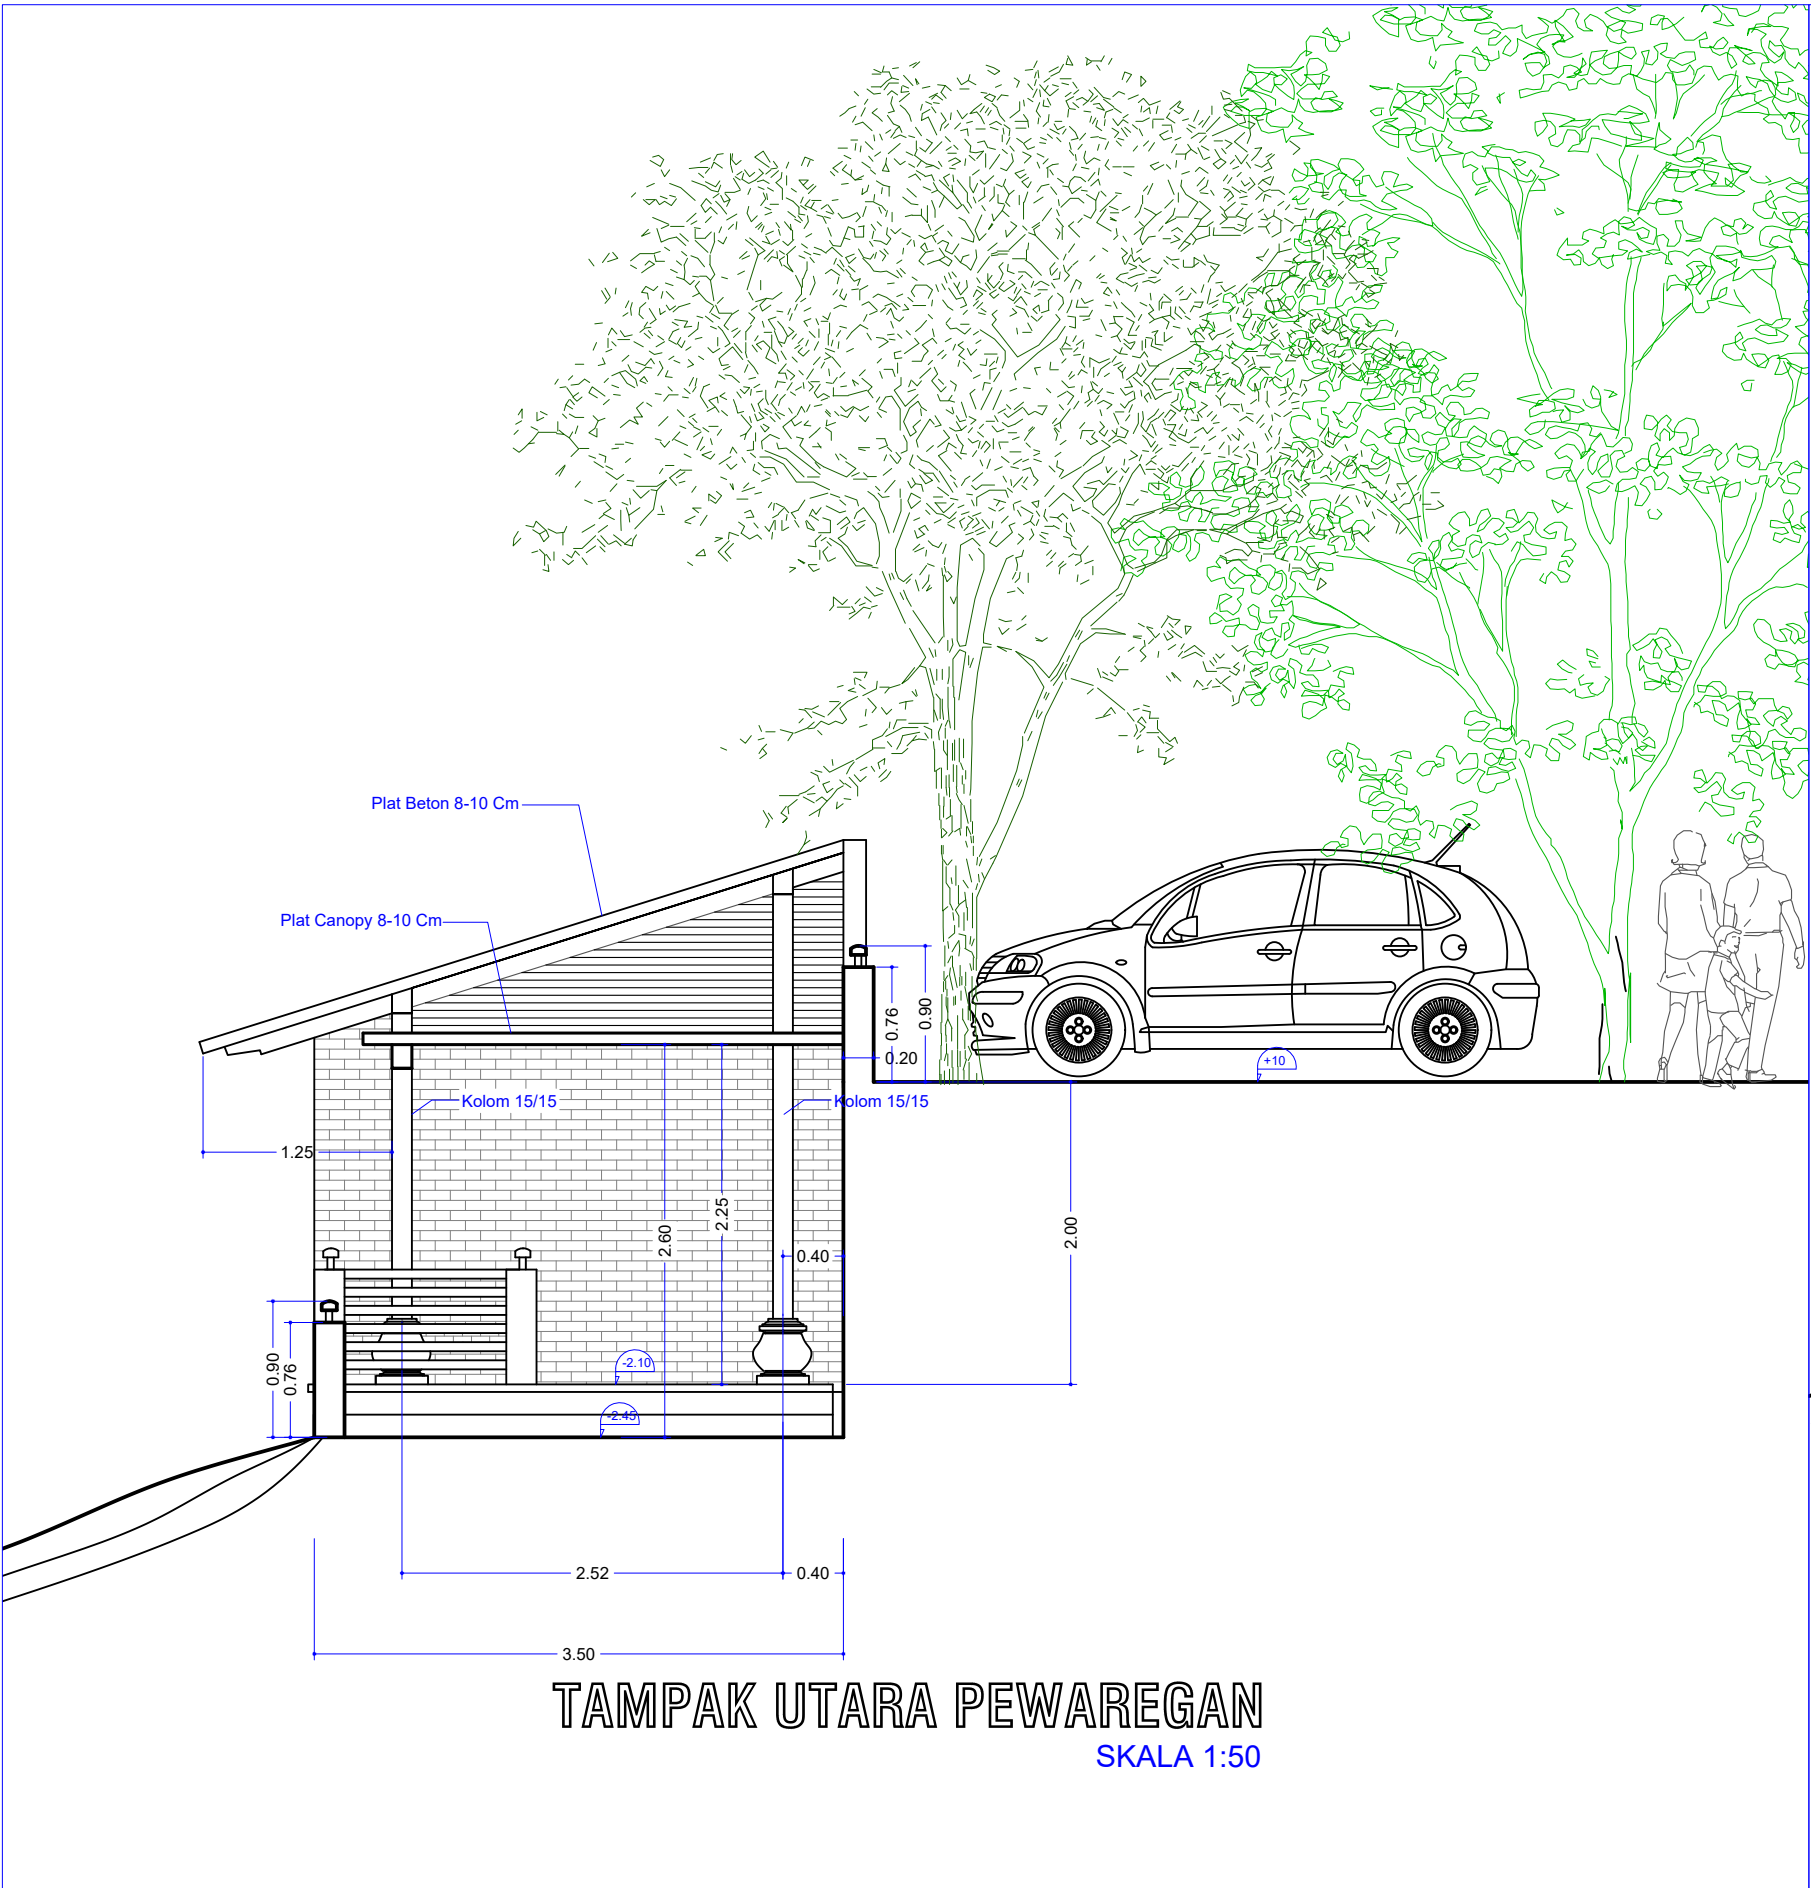

AMANDEMENTS △ △ △ △ △ △ △ △	DATE	PROJECT	DRAWING TITLE			PERENCANA	PREPARED BY		
		PENGEMBANGAN PURA RATU KETUT DI DESA PENEHEL, KABUPATEN TABANAN	TAMPAK DAN POTONGAN PEWAREGAN			FAKULTAS TEKNIK UNIV. NGURAH RAI	CHECKED BY		
		OWNER/CLIENT	SCALE	DRAWING NO.	REV. NO.	ARSITEK: Ida Bagus Idedhyana	APPROVED BY		
			1:50	A-19	0			PDA	OWNER
			DATE	STATUS					
			21/05/2016						

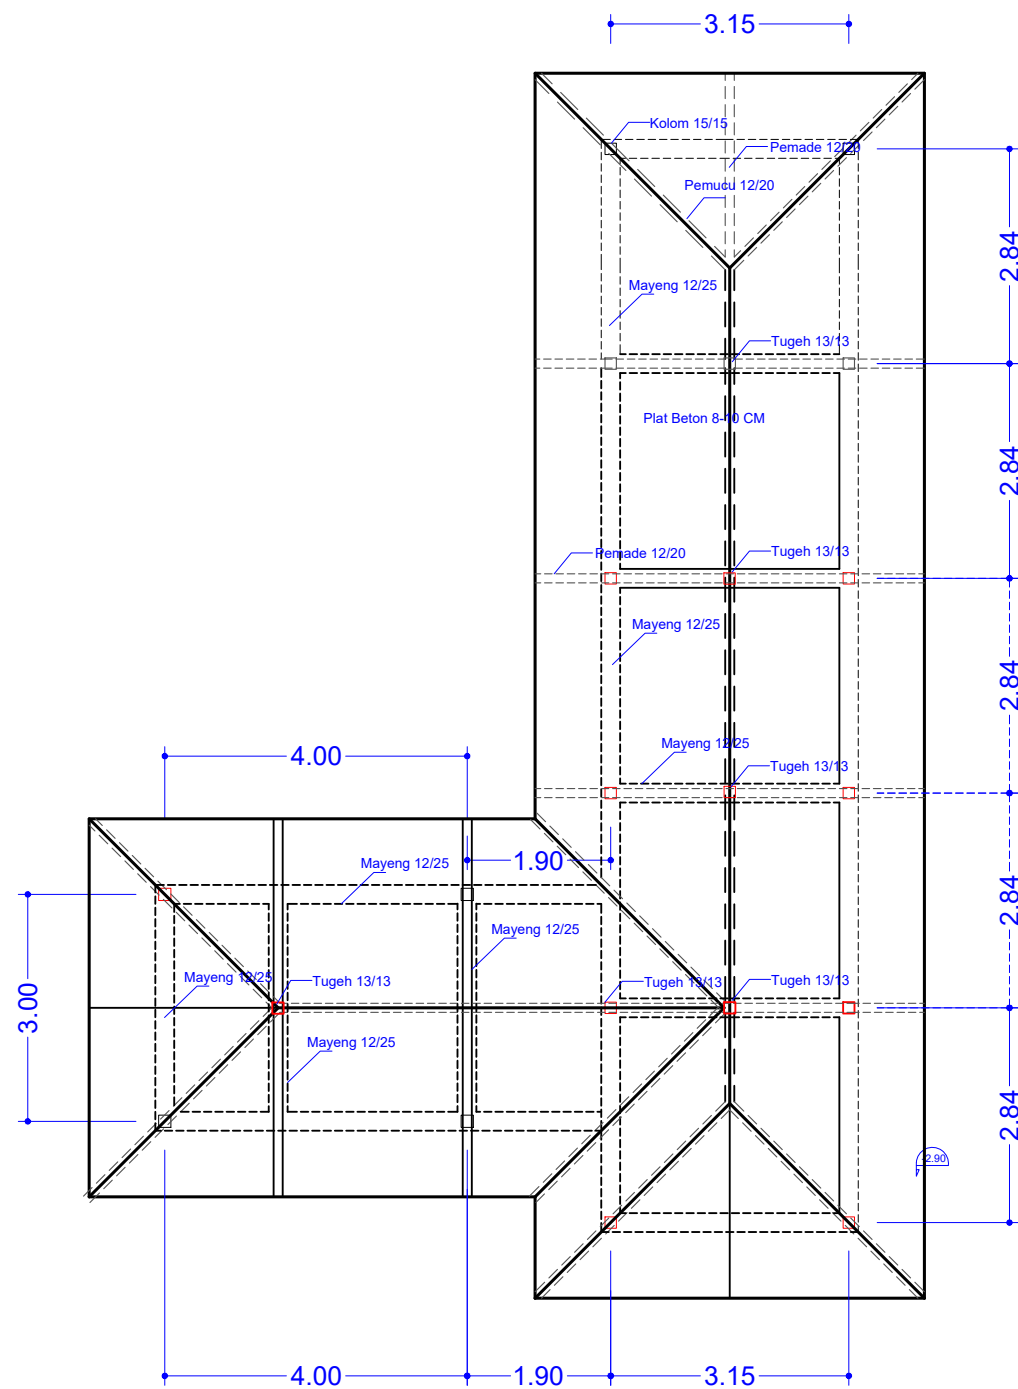

**Renc Kap Beton
BALE PESANEKAN
BALE PEMANGKU**
SKALA 1:100

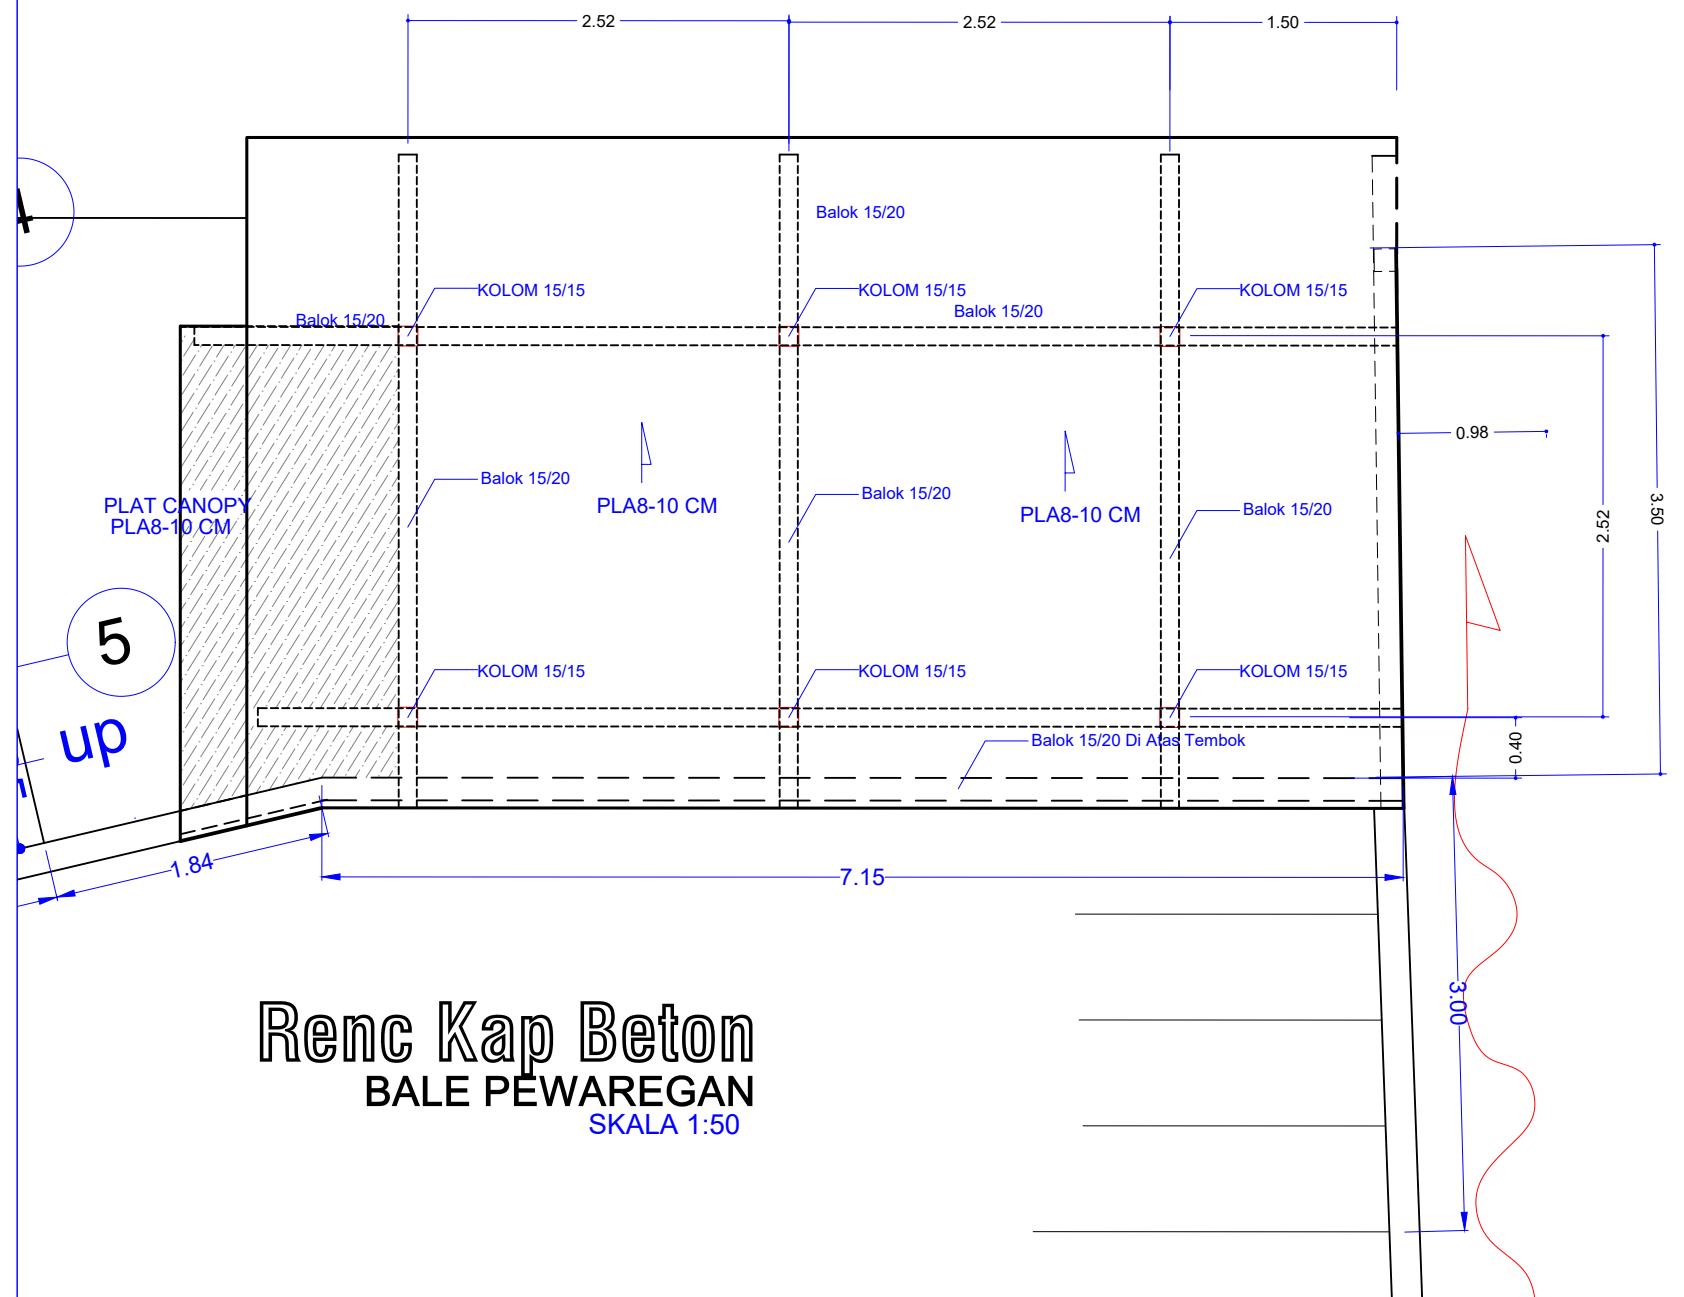

**Renc Kap Beton
BALE PEWAREGAN**
SKALA 1:50

AMANDEMENTS	DATE

PROJECT PENGEMBANGAN PURA RATU KETUT DI DESA PENEHEL, KABUPATEN TABANAN
OWNER/CLIENT

DRAWING TITLE RENC. ATAP PLAT BETON		
SCALE 1:50	DRAWING NO. A-20	REV. NO. 0
DATE 21/05/2016	STATUS	

PERENCANA FAKULTAS TEKNIK UNIV. NGURAH RAI ARSITEK: Ida Bagus Idedhyana
--

PREPARED BY		
CHECKED BY		
APPROVED BY		
	PDA	OWNER