



**UNIVERSITAS NGURAH RAI**  
**FAKULTAS TEKNIK**

STATUS TERAKREDITASI BAN - PT DAN MEMILIKI IJIN OPERASIONAL  
Alamat : Jl. Padma Penatih Denpasar Timur Telp. : (0361) 467533, 462617  
Fax. : (0361) 462617 Email : ft\_unr@yahoo.com

**FT UNR**  
Maju bersama.....

No : 107/D/FT/X/2014

Perihal : Bantuan Perencanaan Pembangunan

Padmasana Anglayang di Pura Dalem Balingkang Bangli

Lamp. : 1 (satu) gabung

Kepada Yth : Ketua Panitia Pembangunan Padmasana Anglayang  
di Pura Dalem Balingkang Bangli

Dengan hormat,

Berdasarkan surat dari Ketua Panitia Pembangunan Padmasana Anglayang di Pura Dalem Balingkang Bangli kepada Fakultas Teknik UNR mengenai permohonan bantuan perencanaan Padmasana Anglayang, maka bersama ini kami menugaskan dosen dengan nama seperti daftar terlampir untuk membantu perencanaan tersebut.

Demikian surat ini kami buat untuk dapat dipergunakan sebagaimana mestinya.

Denpasar, 6 Oktober 2014  
Fakultas Teknik UNR  
Dekan,  
  
Gusti Made Sudika, MT.  
NIP. 196601051992031003



ACINTYA

ULON

TAKSAKA

DEWATA

BHASUKI, ANANTABHOGA,  
BHEDAWANG NALA

RAKSASA

SINGA

0.45

0.91

0.97

1.31

1.16


2.81

1.65

5.42

AMANDEMENTS △ △ △ △ △ △ △ △ △ △	DATE	PROJECT <b>PADMASANA ANGLAYANG</b> PURA DALEM BALINGKANG KEC. KINTAMANI KAB. BANGLI	DRAWING TITLE <b>TAMPAK</b>		ARCHITECT I.B. Idedyana JL. BUANA LISTRIK 12, PADANG SAMBIAN BALI - INDONESIA TEL. +62 361 486244 E-MAIL : gornance@gmail.com	PREPARED BY	
	OWNER/CLIENT	SCALE 1:30	DRAWING NO. <b>A-02</b>	REV. NO. 0	CHECKED BY		
		DATE 10/10/2014	STATUS		APPROVED BY		PDA

Only figured dimensions are to be worked from. Contractor must be check all dimensions on site. Discrepancies must be reported immediately to the Architect before proceeding. This drawing is CONFIDENTIAL.

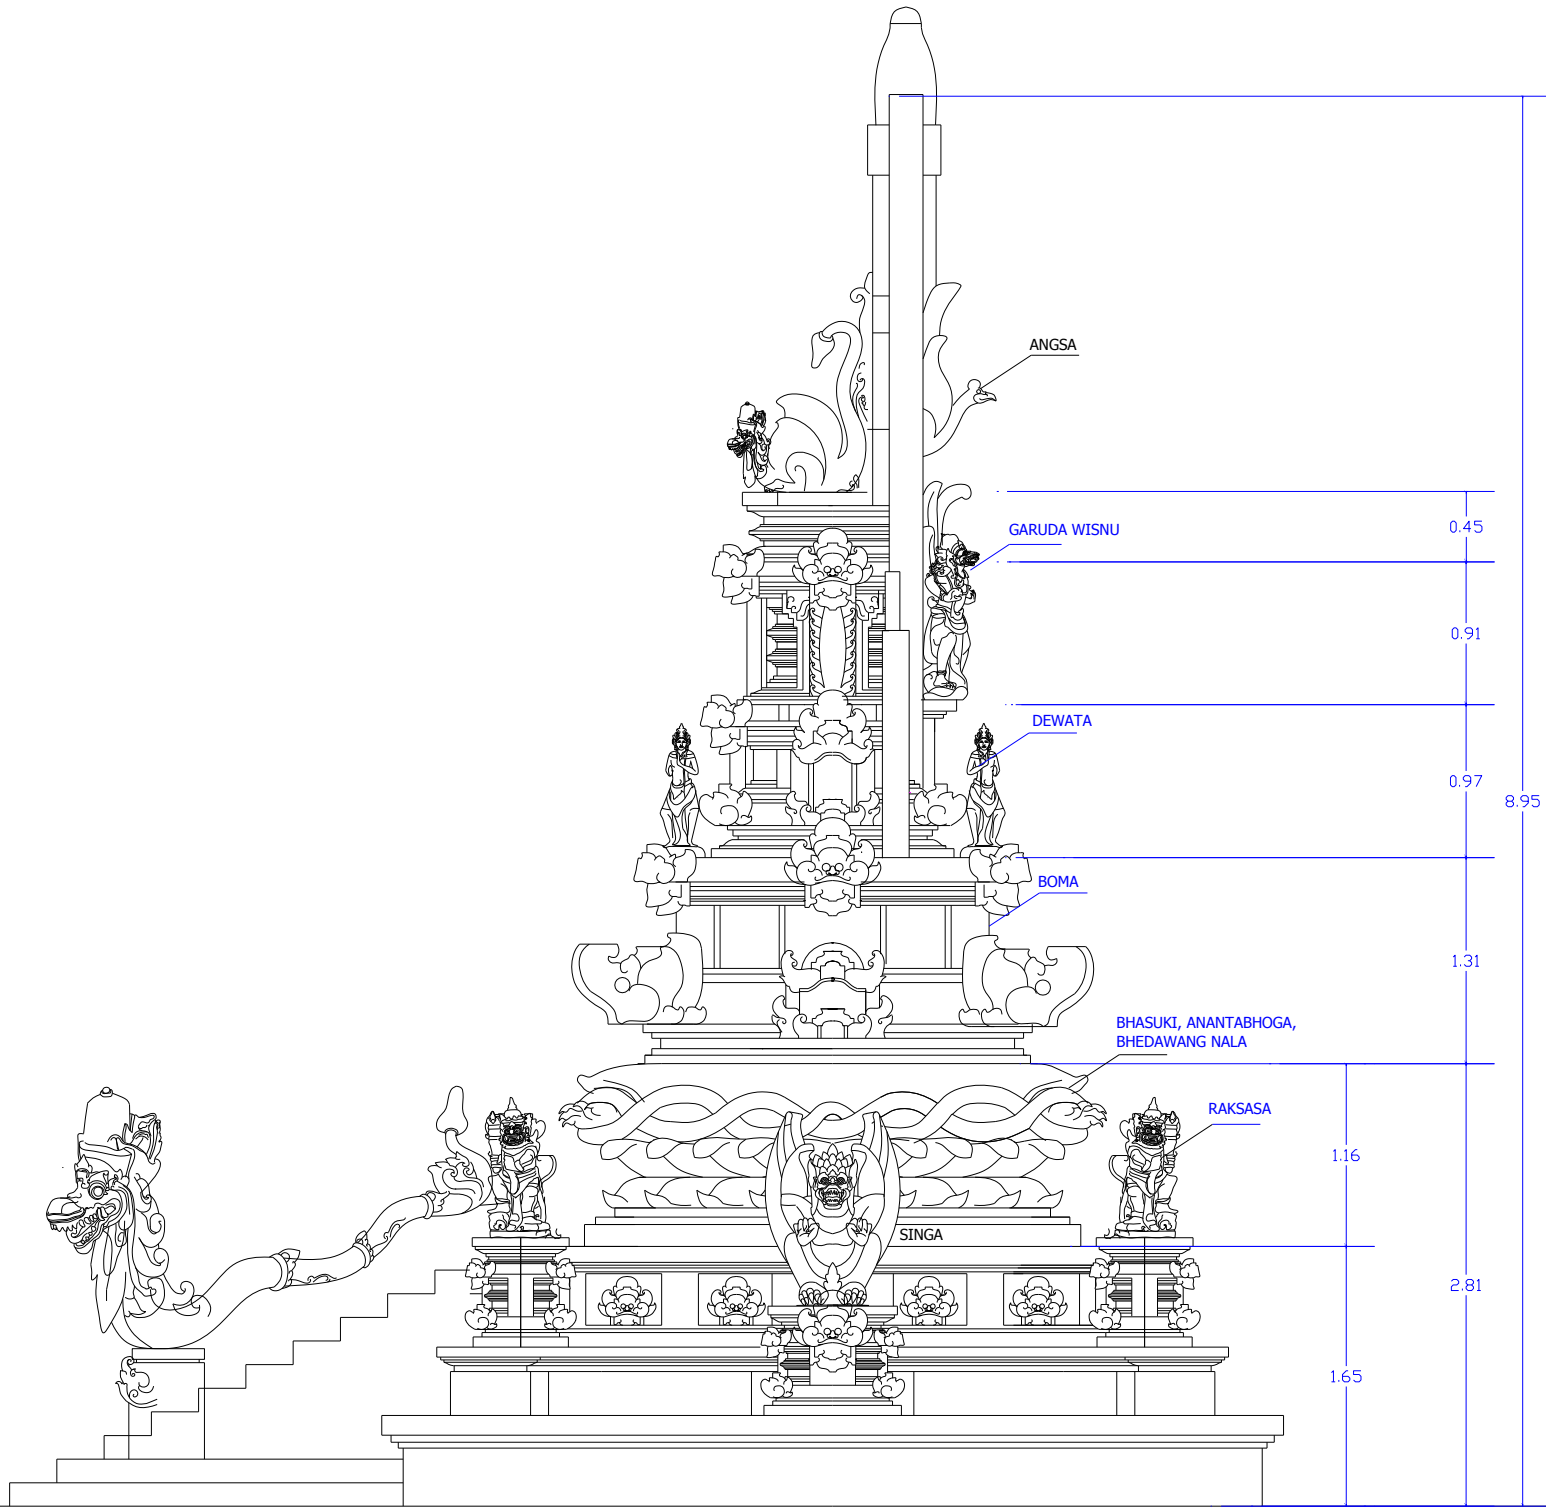

AMANDMENTS ▲ ▲ ▲ ▲ ▲ ▲ ▲ ▲	DATE	PROJECT <b>PADMASANA ANGLAYANG</b> PURA DALEM BALINGKANG KEC. KINTAMANI KAB. BANGLI	DRAWING TITLE <b>TAMPAK</b>			ARCHITECT I.B. Idedyang JL. BUANA LISTRIK 12, PADANG SAMBANG BALI - INDONESIA TEL. +62 361 486244 E-MAIL: idedyang@proton.com	PREPARED BY	
	OWNER/CLIENT	SCALE 1:50	DRAWING NO. <b>A-03</b>	REV. NO. 0	Checked by			
		DATE 10/10/2014	STATUS		APPROVED BY			
							PDA	OWNER

Only figured dimensions are to be used for construction. All other dimensions are to be taken from the original project drawings. The architect is not responsible for the accuracy of the dimensions if they are not in accordance with the original drawings.





