



UNIVERSITAS NGURAH RAI
FAKULTAS TEKNIK

STATUS TERAKREDITASI BAN - PT DAN MEMILIKI IJIN OPERASIONAL
Alamat : Jl. Padma Penatih Denpasar Timur Telp.: (0361) 467533, 462617
Fax. : (0361) 462617 Email : ft_unr@yahoo.com

FT UNR
Maju bersama.....

SURAT TUGAS

No. 092-2/D/FT/VIII/2012

Yang bertanda tangan dibawah ini :


Nama : Ir. I Gusti Made Sudika, MT.
NIP : 19660105 199203 1003
Jabatan : Dekan Fakultas Teknik UNR

Menugaskan :

Nama : Ir. Ida Bagus Idedhyana, MT.
NIP : 19620412 198903 1002

Untuk merancang Renovasi Pura Desa di di Desa Bon Dalem Kabupaten Singaraja dalam rangka Penelitian dan Pengabdian Masyarakat di Fakultas Teknik Universitas Ngurah Rai

Demikian surat tugas ini dibuat untuk dapat dipergunakan sebagaimana mestinya.

Denpasar, 02 Agustus 2012
Dekan FT UNR,

Ir. I Gusti Made Sudika, MT.
NIP. 196601051992031003

Tembusan :

1. Kaprodi Teknik Sipil
2. Arsip

RENOVASI PURA DESA - BALE AGUNG DI DESA BON DALEM KABUPATEN BULELENG



FAKULTAS TEKNIK
UNIVERSITAS NGURAH RAI
2012




AMANDEMENTS △ △ △ △ △ △ △ △	DATE	PROJECT	DRAWING TITLE		ARCHITECT	PREPARED BY	
		PURA DESA - BALE AGUNG BON DALEM	EXISTING PURA DESA - BALE AGUNG		I.B. Idedhyana JL. BUANA LISTRIK 12. PADANG SAMBIAN BALI - INDONESIA TEL. +62 361 488244 E-MAIL : ganehide@gmail.com	CHECKED BY	
	OWNER/CLIENT		SCALE	DRAWING NO. A-01	REV. NO. 0	APPROVED BY	
			DATE 12/09/2012	STATUS			PDA

Only figured dimensions are to be worked from.
Contractor must check all dimensions on site.
Discrepancies must be reported immediately to
the Architect before proceeding.
This drawing is COPYRIGHT




AMANDEMENTS △ △ △ △ △ △ △	DATE	PROJECT	DRAWING TITLE		ARCHITECT	PREPARED BY	
		PURA DESA - BALE AGUNG BON DALEM	EXISTING PURA DESA - BALE AGUNG		I.B. Idedhyana JL. BUANA LISTRIK 12. PADANG SAMBIAN BALI - INDONESIA TEL. +62 361 486244 E-MAIL : ganehide@gmail.com	CHECKED BY	
		OWNER/CLIENT	SCALE	DRAWING NO. A-02	REV. NO. 0	APPROVED BY	
			DATE 12/09/2012	STATUS			PDA

Only figured dimensions are to be worked from.
Contractor must be check all dimensions on site.
Discrepancies must be reported immediately to
the Architect before proceeding.
This drawing is COPYRIGHT

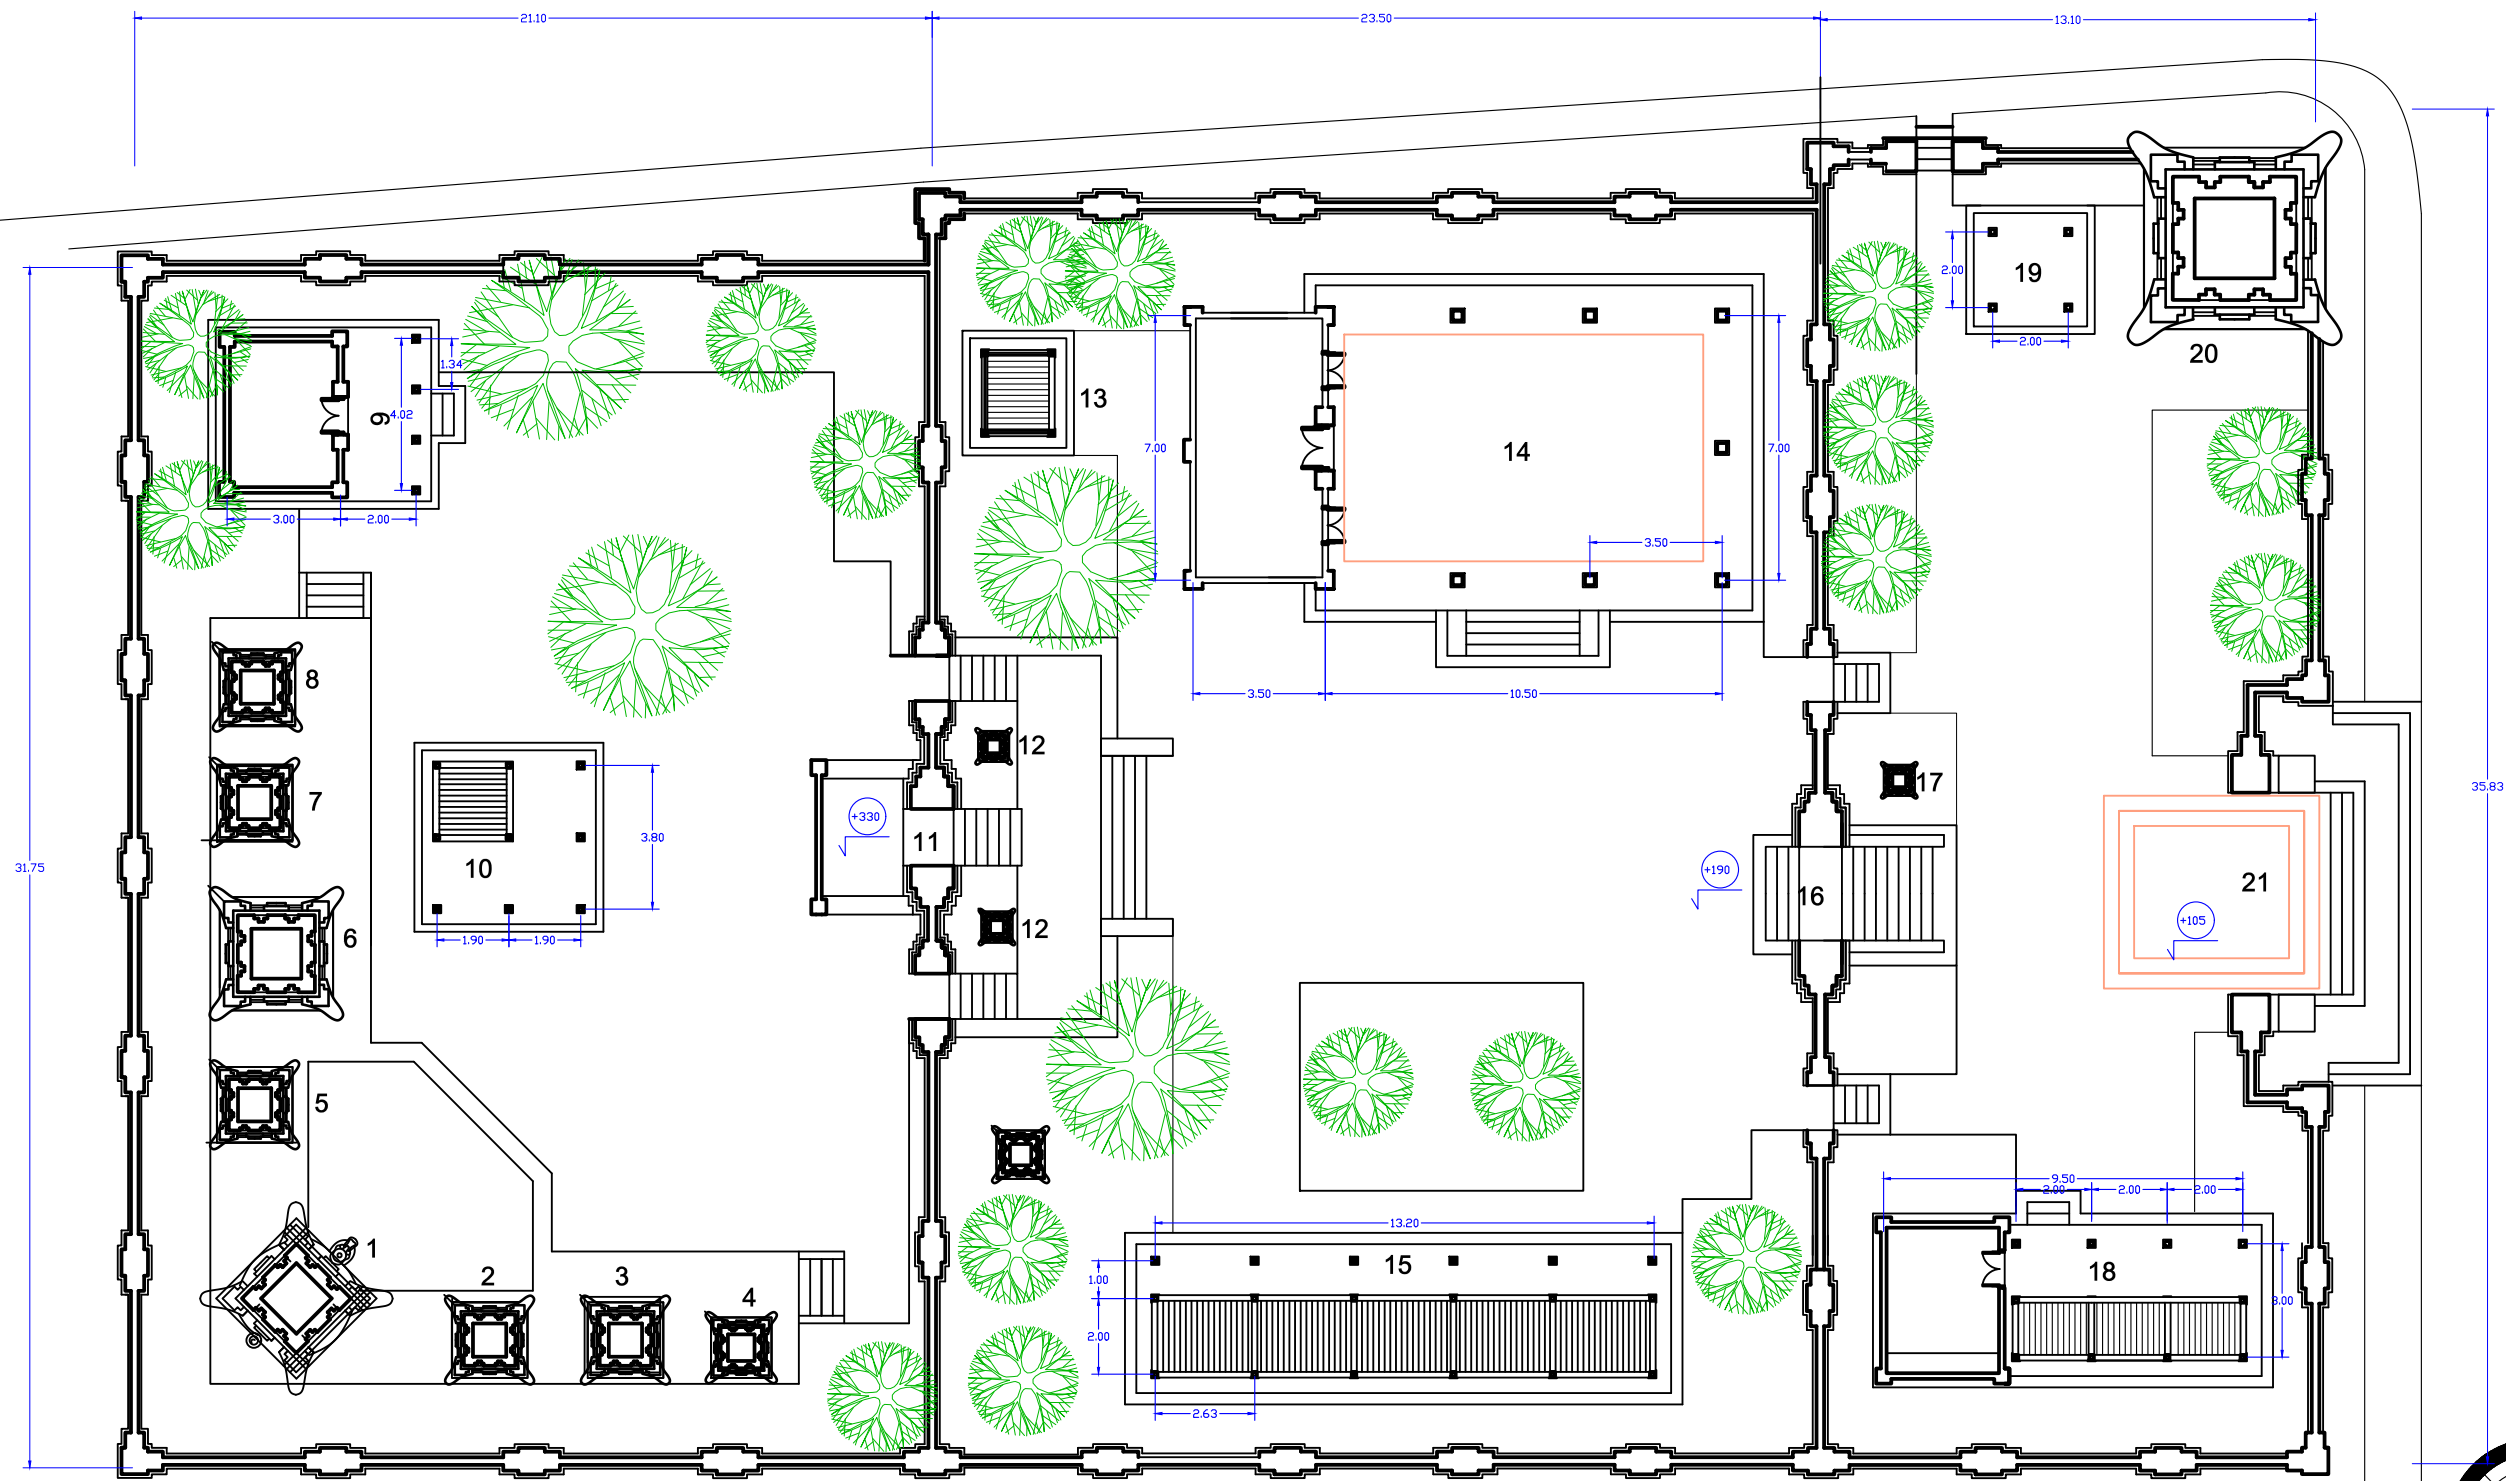


KETERANGAN	
1.	Padmasana
2.	Pepelik
3.	Sri Sedana
4.	Pengerurah
5.	Sapta Petala
6.	Gedong Murub
7.	Gedong Saraswati
8.	Ratu Murub
9.	Pesimpunan
10.	Piasan
11.	Kori Agung
12.	Apit Lawang
13.	Panggung
14.	Wantilan
15.	Bale Lantang Agung
16.	Candi Bentar
17.	Tugu
18.	Pewaregan
19.	Bale Kukul Lama
20.	Bale Kukul
21.	Candi Alit

DENAH
SKALA : 1 : 200

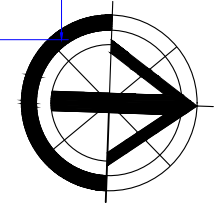


AMANDMENTS	DATE	PROJECT	DRAWING TITLE	ARCHITECT	PREPARED BY	
<ul style="list-style-type: none"> △ △ △ △ △ △ △ 		PURA DESA - BALE AGUNG BON DALEM	DENAH PURA DESA - BALE AGUNG	I.B. Idedhyana JL. BUANA LISTRIK 12, PADANG SAMBIAN BALI - INDONESIA TEL. +62 361 486244 E-MAIL : ganeshide@gmail.com		
OWNER/CLIENT					SCALE 1 : 200	DRAWING NO. A-03
		DATE 12/09/2012	STATUS		APPROVED BY	
					PDA	OWNER

Only figured dimensions are to be worked from. Contractor must be check all dimensions on site. Discrepancies must be reported immediately to the Architect before proceeding. This drawing is COPYRIGHT

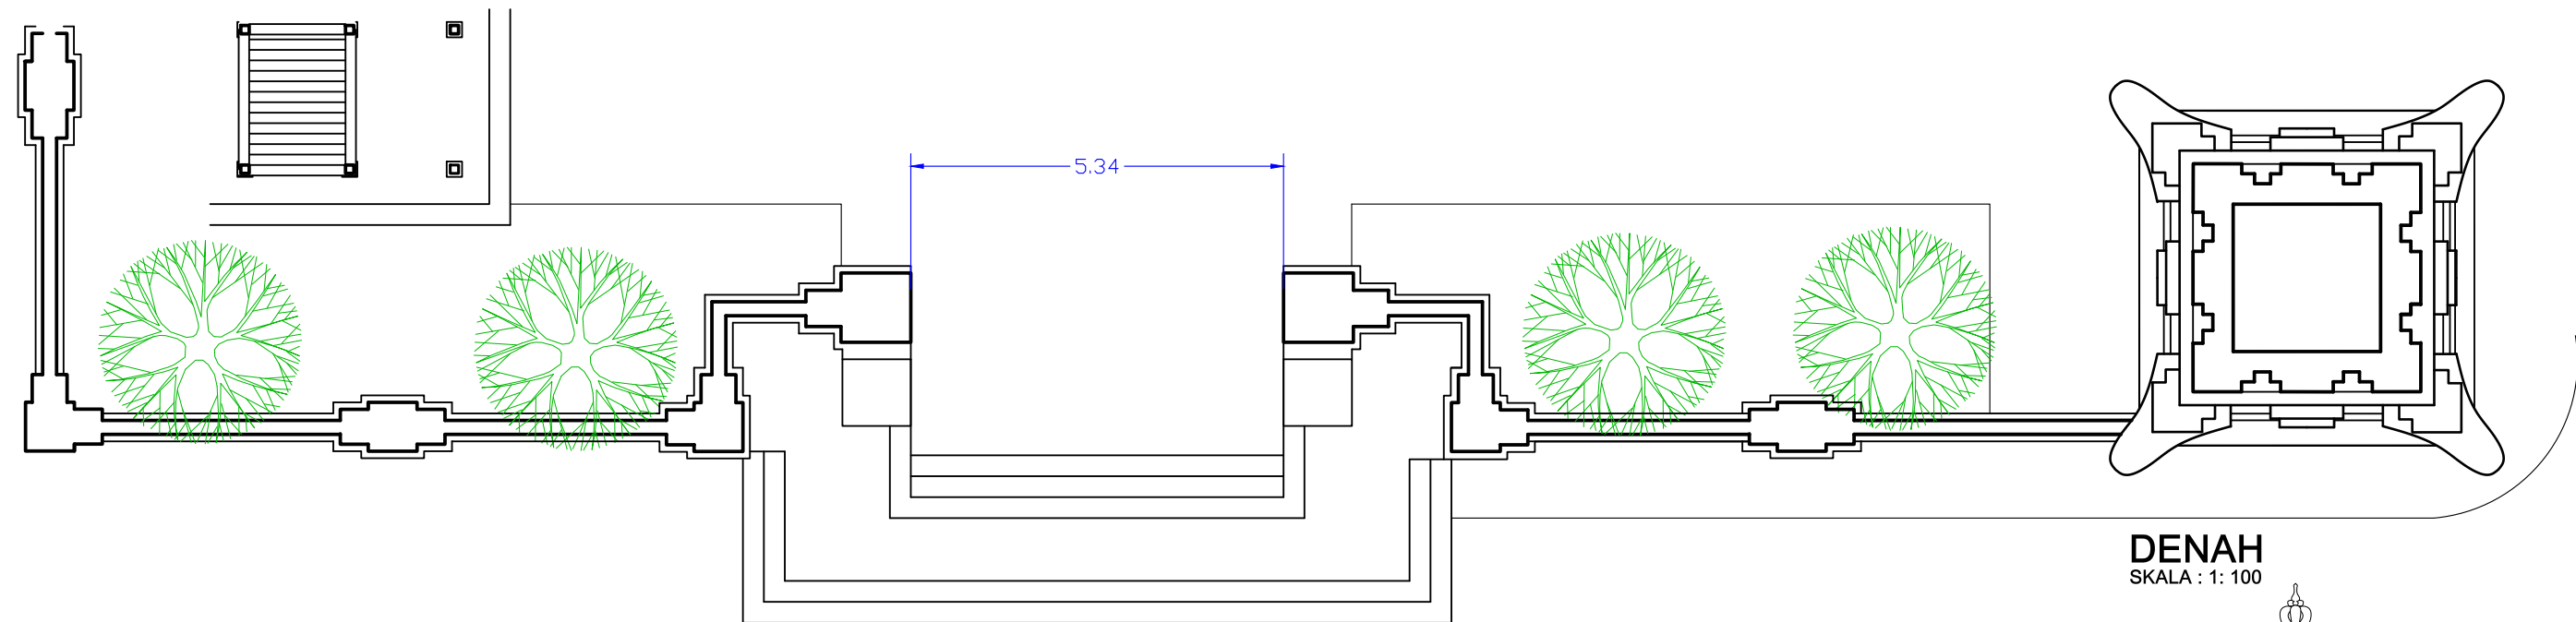


DENAH
SKALA : 1 : 100

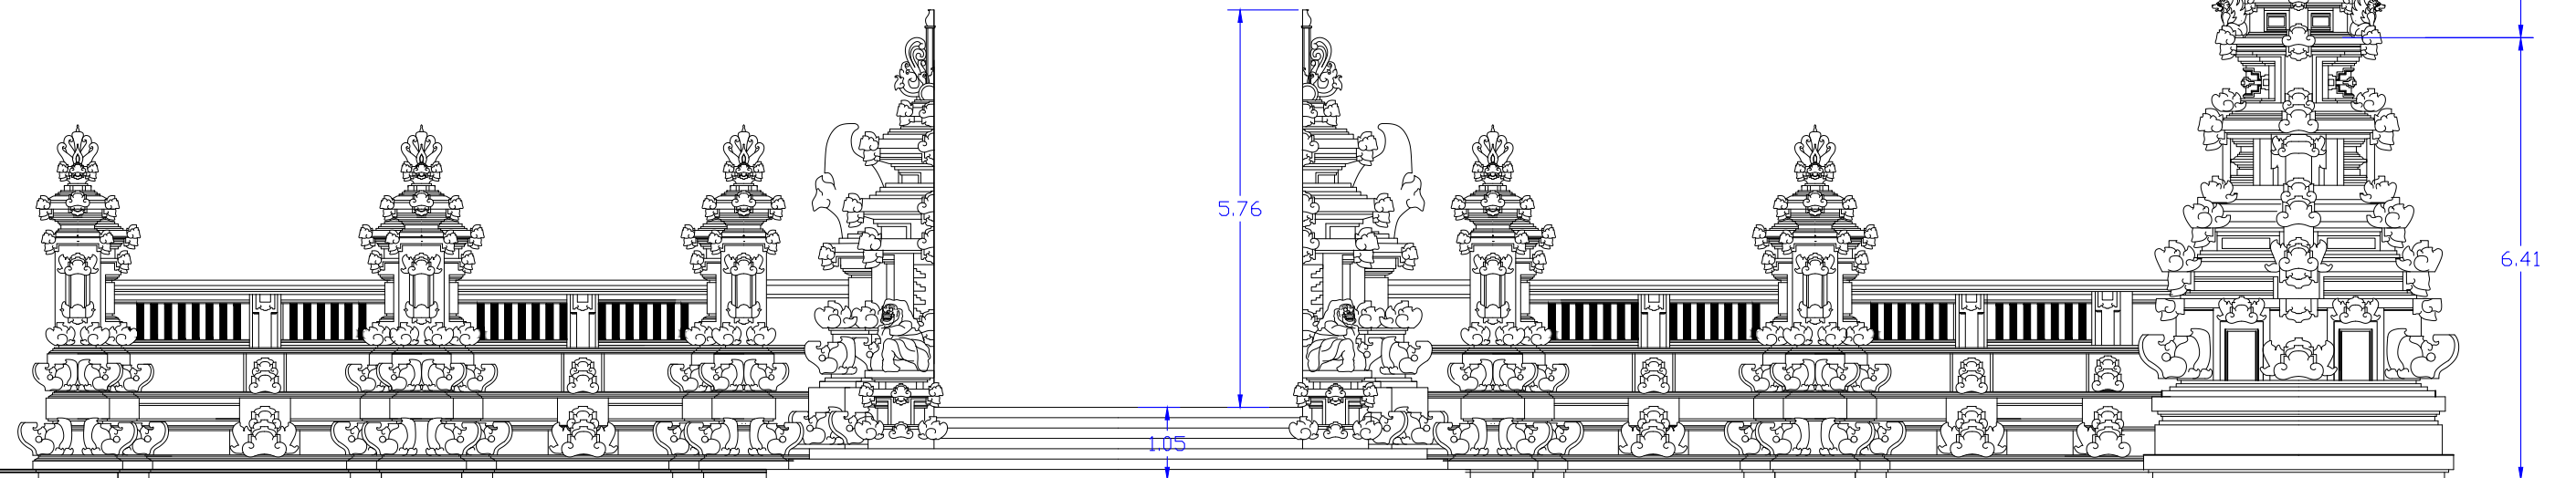

TAMPAK
SKALA : 1 : 100


AMANDEMENTS △ △ △ △ △ △ △	DATE	PROJECT	DRAWING TITLE			ARCHITECT	PREPARED BY	
		PURA DESA - BALE AGUNG BON DALEM	CANDI BENTAR DAN BALE KUL-KUL			I.B. Idedhyana JL. BUANA LISTRIK 12, PADANG SAMBIAN BALI - INDONESIA TEL. +62 361 486244 E-MAIL : ganehide@gmail.com	CHECKED BY	
		OWNER/CLIENT	SCALE 1 : 100	DRAWING NO. A-04	REV. NO. 0	<small>Only figured dimensions are to be worked from. Contractor must check all dimensions on site. Discrepancies must be reported immediately to the Architect before proceeding. This drawing is COPYRIGHT</small>	APPROVED BY	
			DATE 12/09/2012	STATUS				PDA

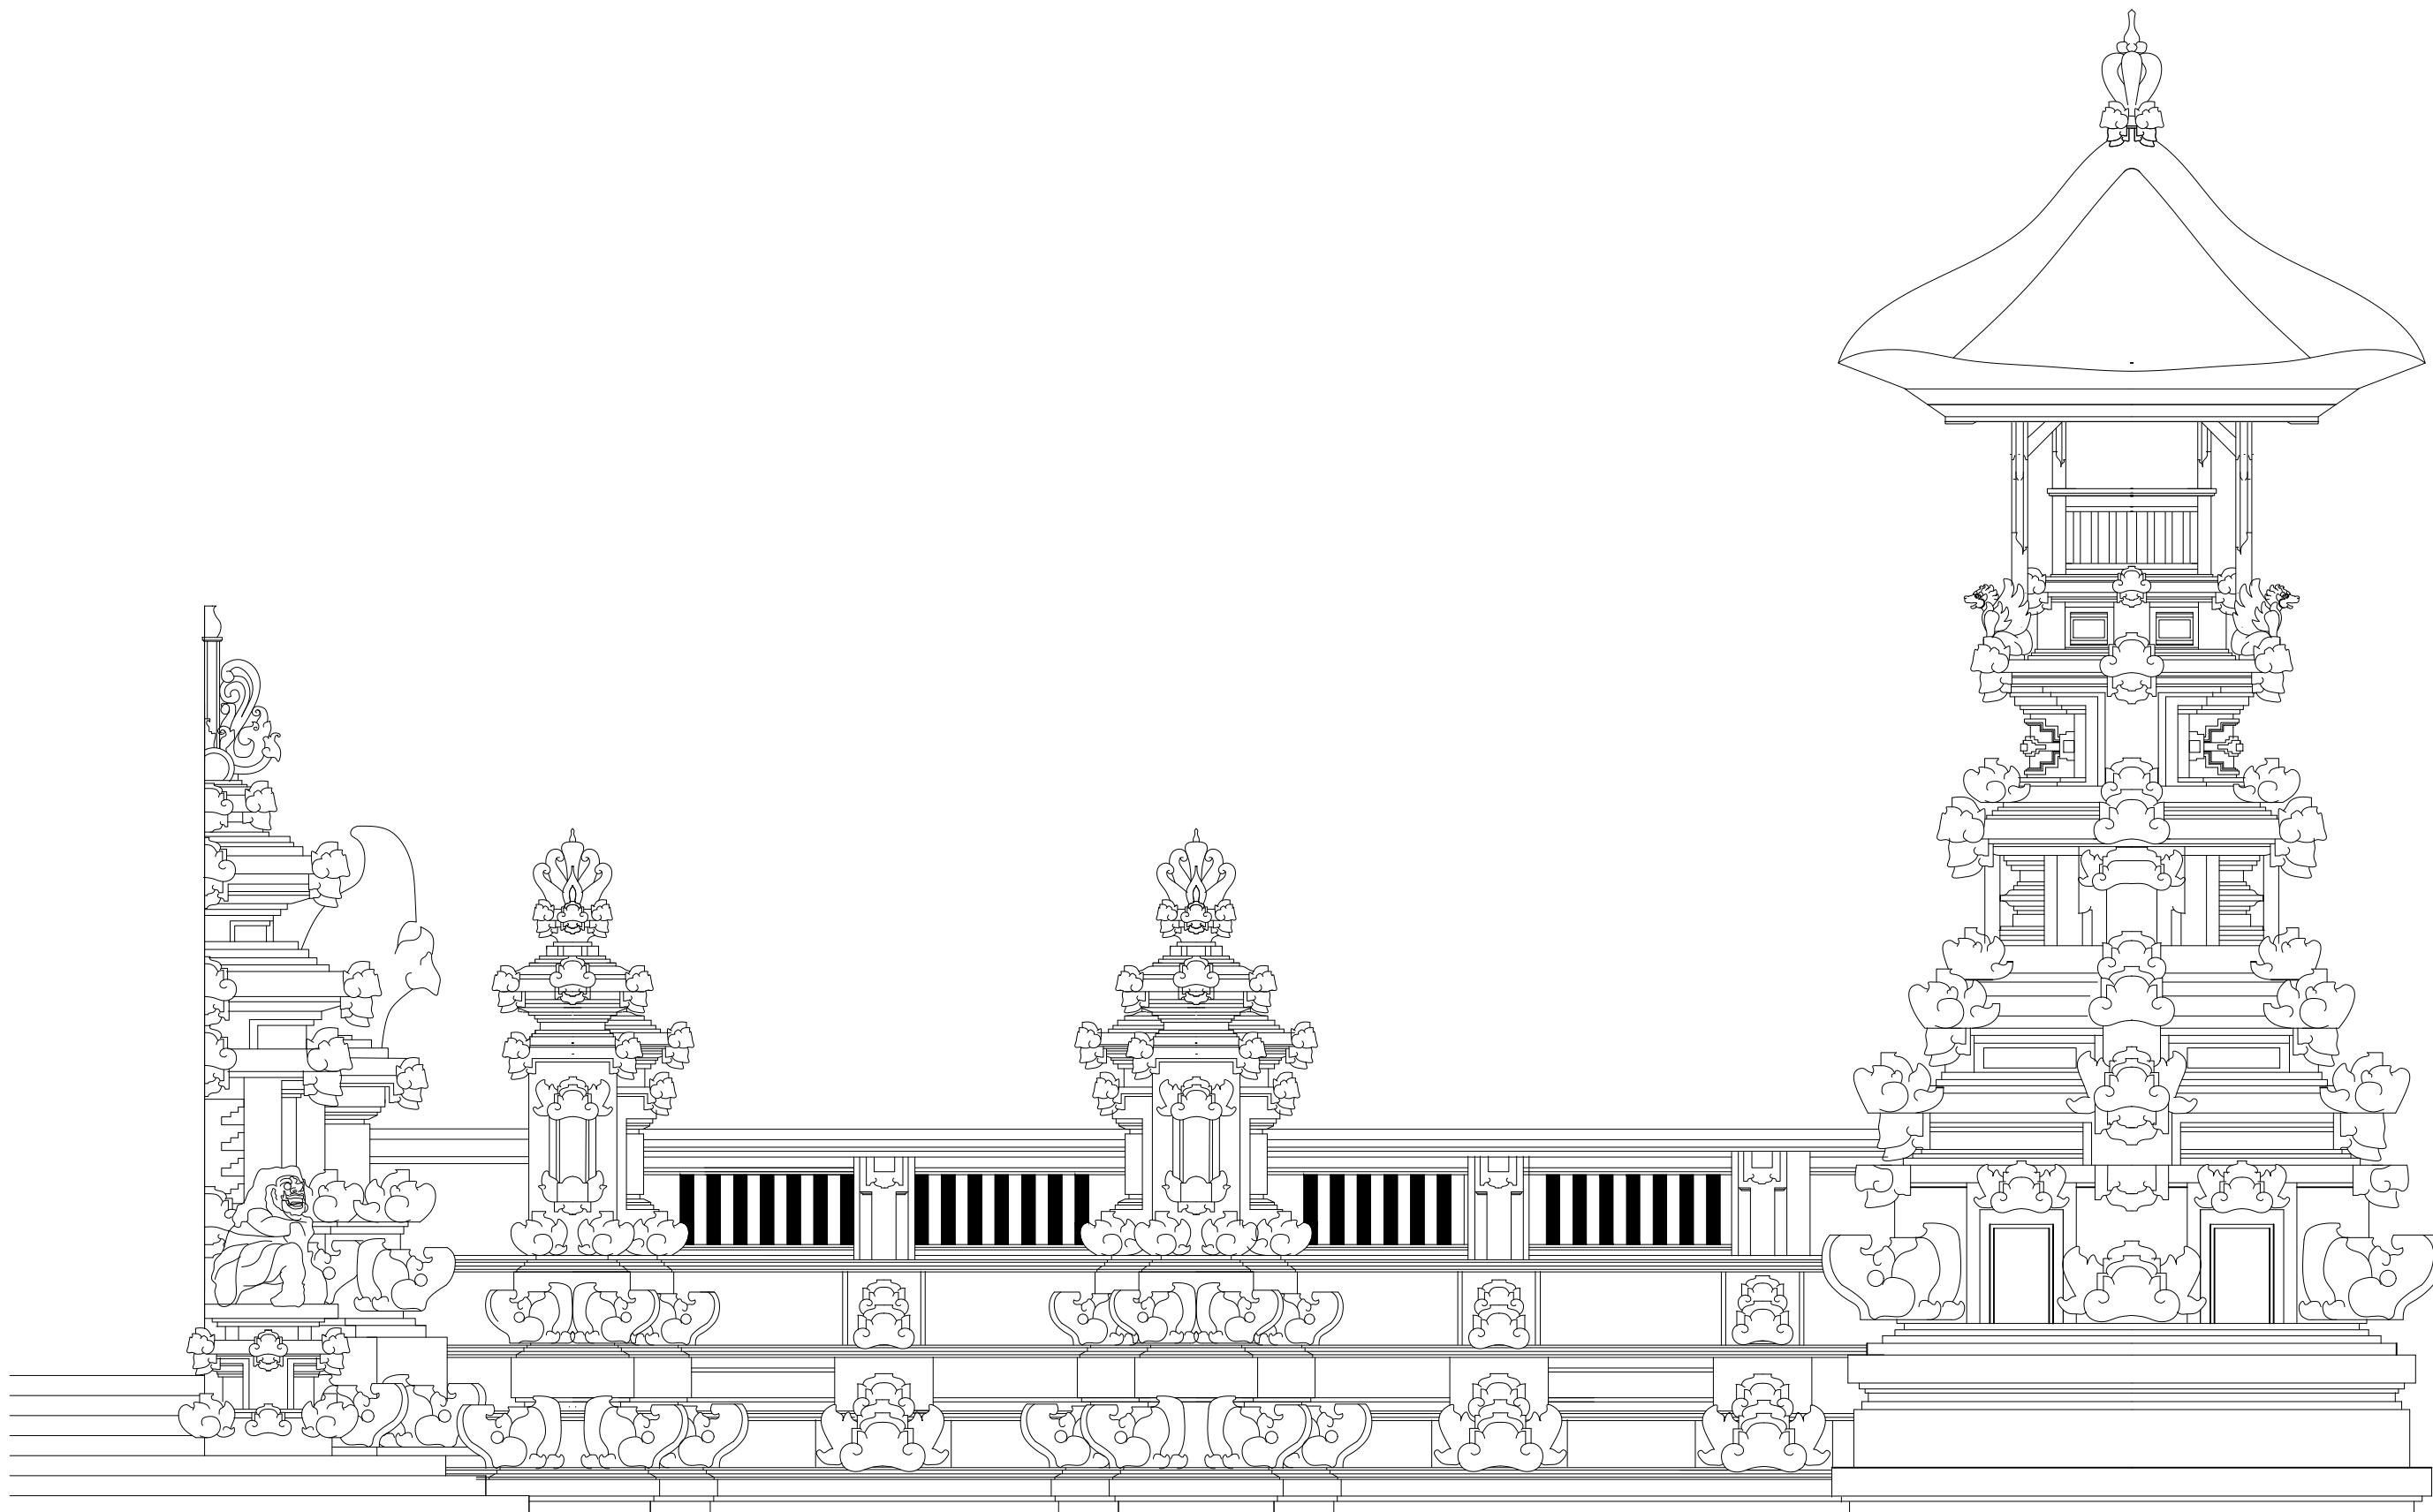

TAMPAK


SKALA : 1 : 50

AMANDEMENTS ▲ ▲ ▲ ▲ ▲ ▲ ▲	DATE	PROJECT	DRAWING TITLE			ARCHITECT	PREPARED BY		
			PURA DESA - BALE AGUNG BON DALEM	TAMPAK CANDI BENTAR DAN BALE KUL- KUL			I.B. Idedhyana JL. BUANA LISTRIK 12, PADANG SAMBIAN BALI - INDONESIA TEL. +62 361 486244 E-MAIL : ganehide@gmail.com	CHECKED BY	
		OWNER/CLIENT	SCALE 1 : 50	DRAWING NO. A-05	REV. NO. 0	<small>Only figured dimensions are to be worked from. Contractor must be check all dimensions on site. Discrepancies must be reported immediately to the Architect before proceeding. This drawing is COPYRIGHT</small>	APPROVED BY		
			DATE 12/09/2012	STATUS					PDA

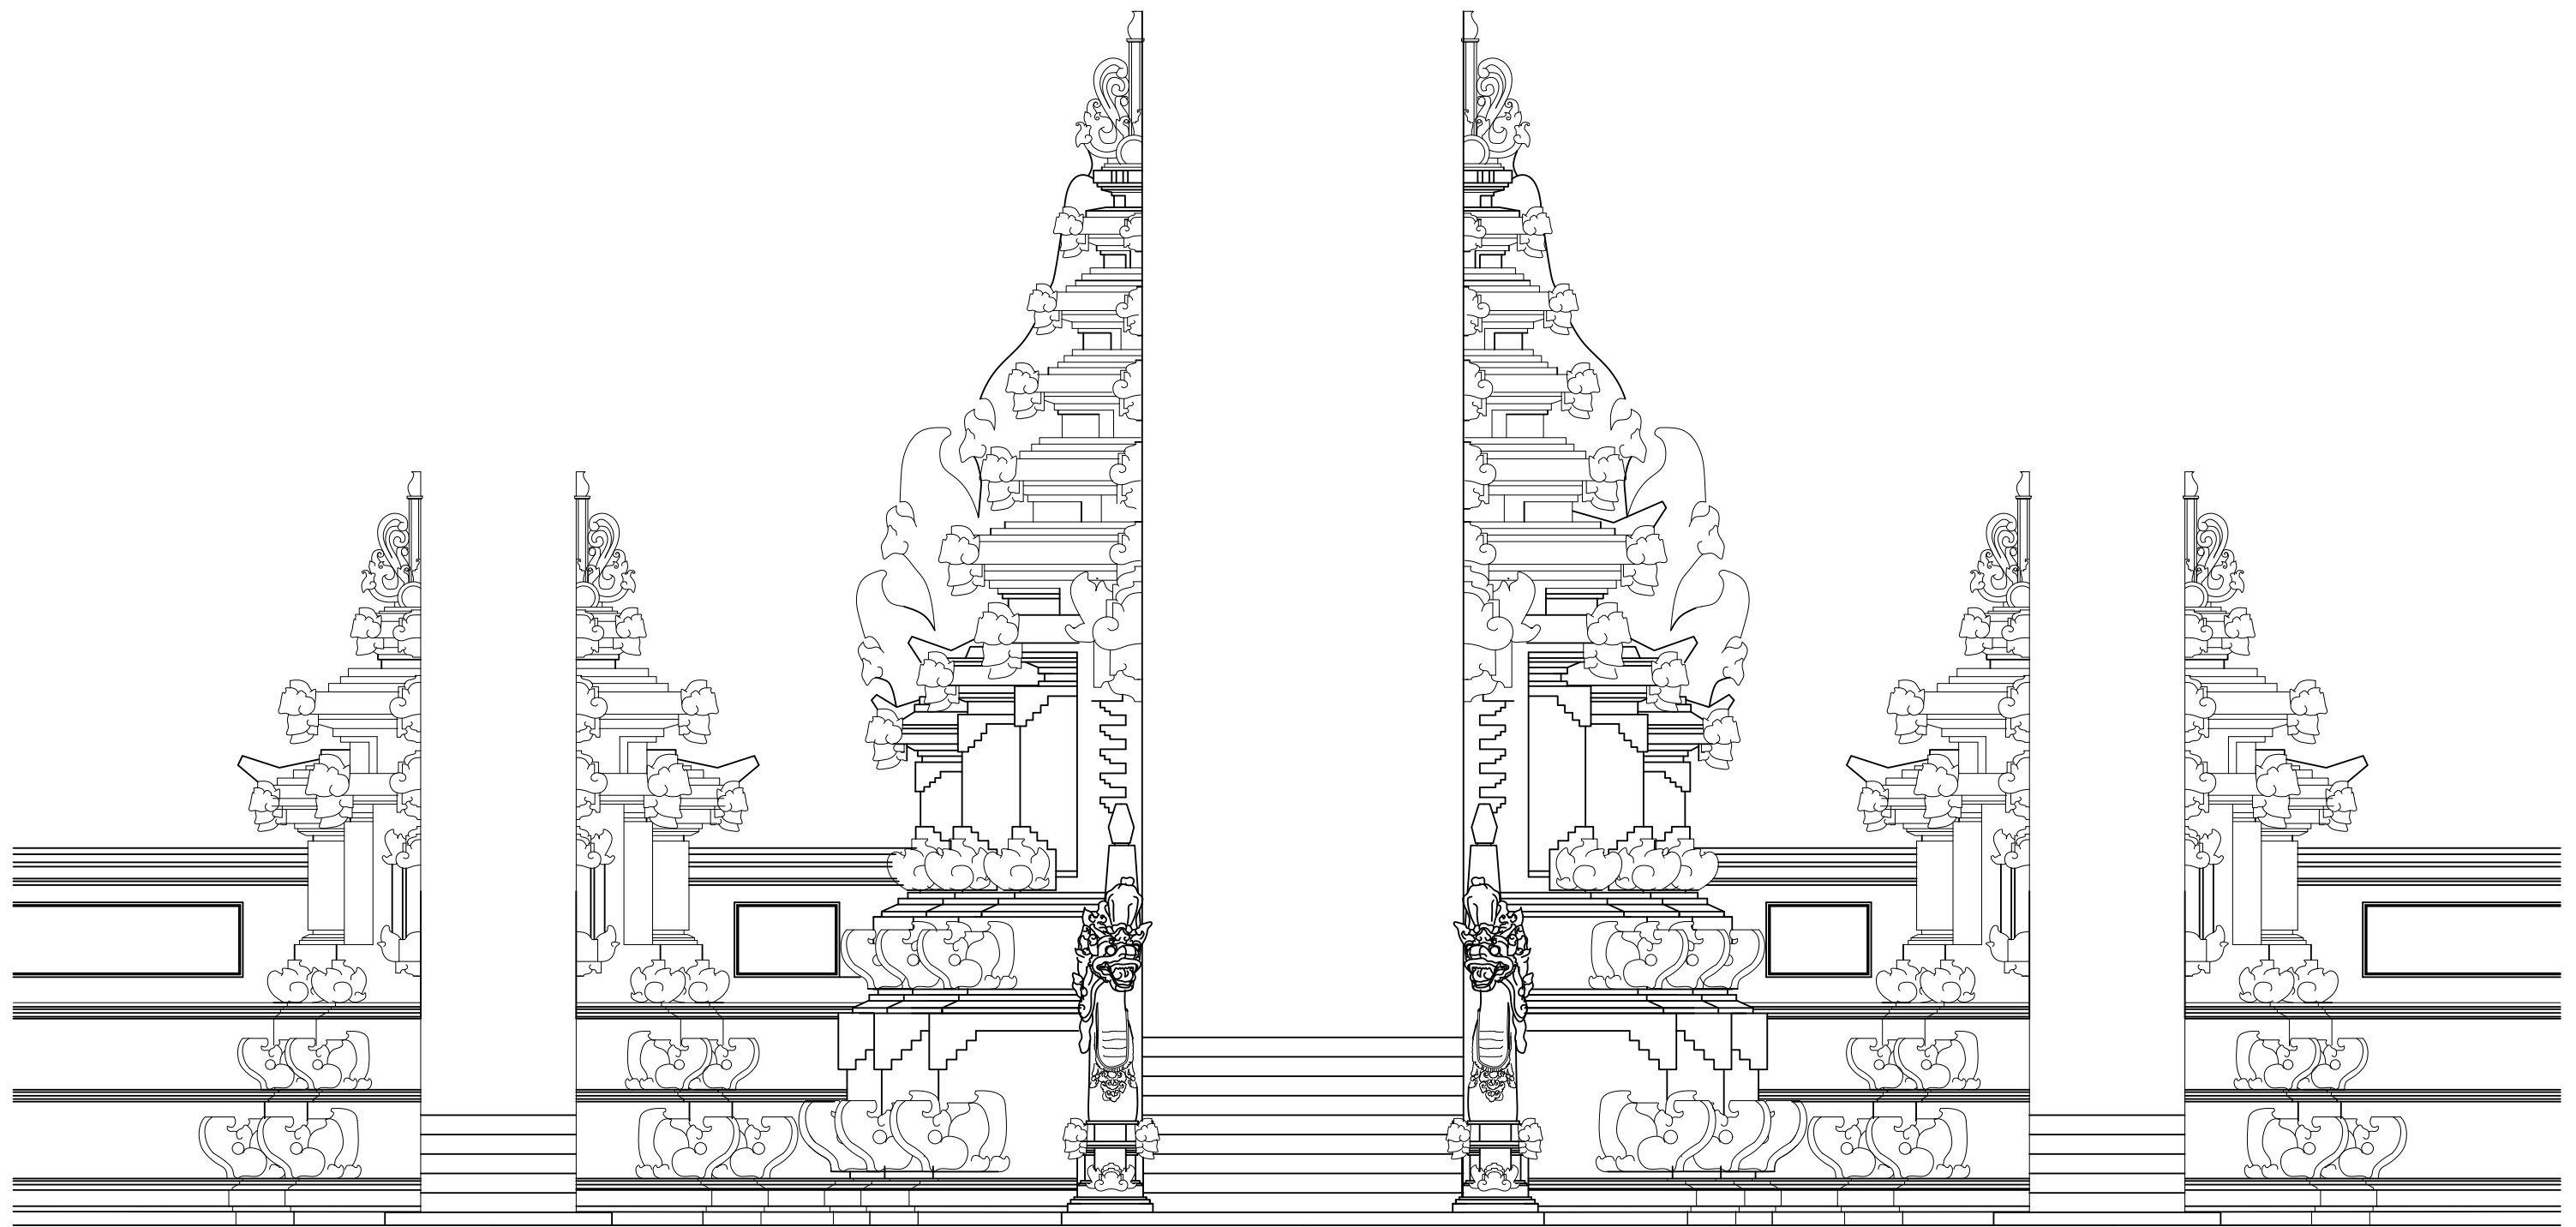


TAMPAK
SKALA : 1 : 50

AMANDEMENTS ▲ ▲ ▲ ▲ ▲ ▲ ▲	DATE	PROJECT	DRAWING TITLE			ARCHITECT	PREPARED BY	
		PURA DESA - BALE AGUNG BON DALEM	CANDI BENTAR JABA TENGAH			I.B. Idedhyana JL. BUANA LISTRIK 12, PADANG SAMBIAN BALI - INDONESIA TEL. +62 361 486244 E-MAIL : ganeshide@gmail.com	CHECKED BY	
		OWNER/CLIENT	SCALE 1 : 100	DRAWING NO. A-07	REV. NO. 0	<small>Only figured dimensions are to be worked from. Contractor must check all dimensions on site. Discrepancies must be reported immediately to the Architect before proceeding. This drawing is COPYRIGHT</small>	APPROVED BY	
			DATE 12/09/2012	STATUS			PDA	OWNER

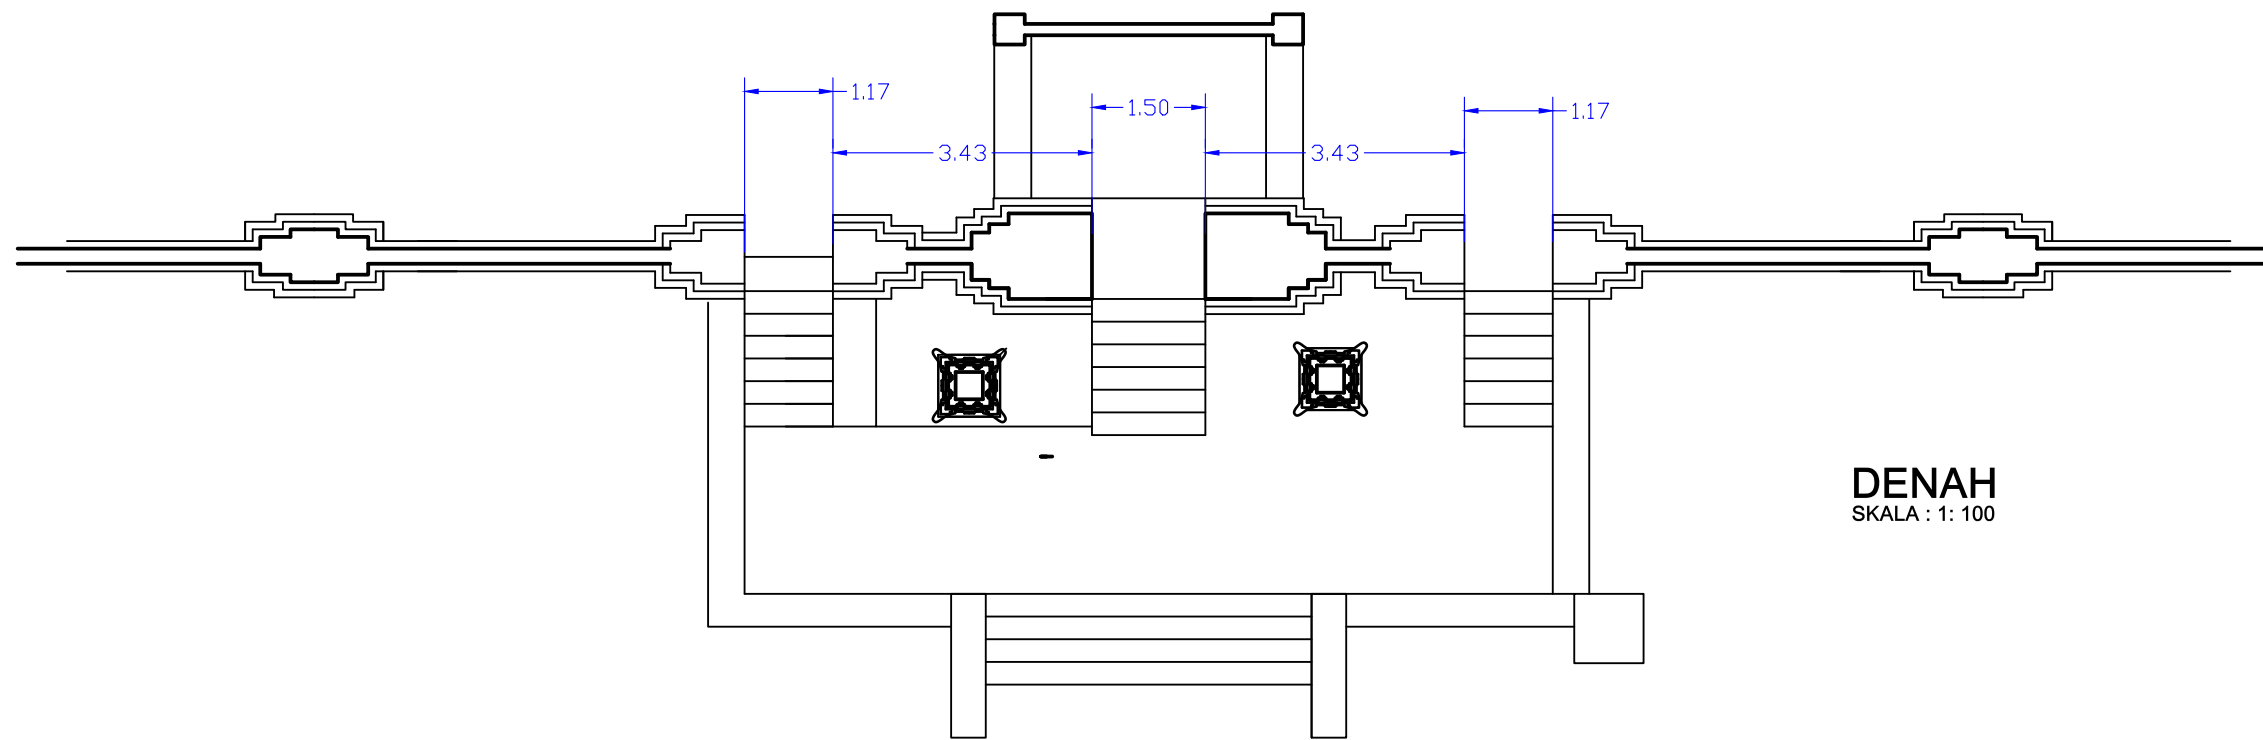


DENAH
SKALA : 1: 100

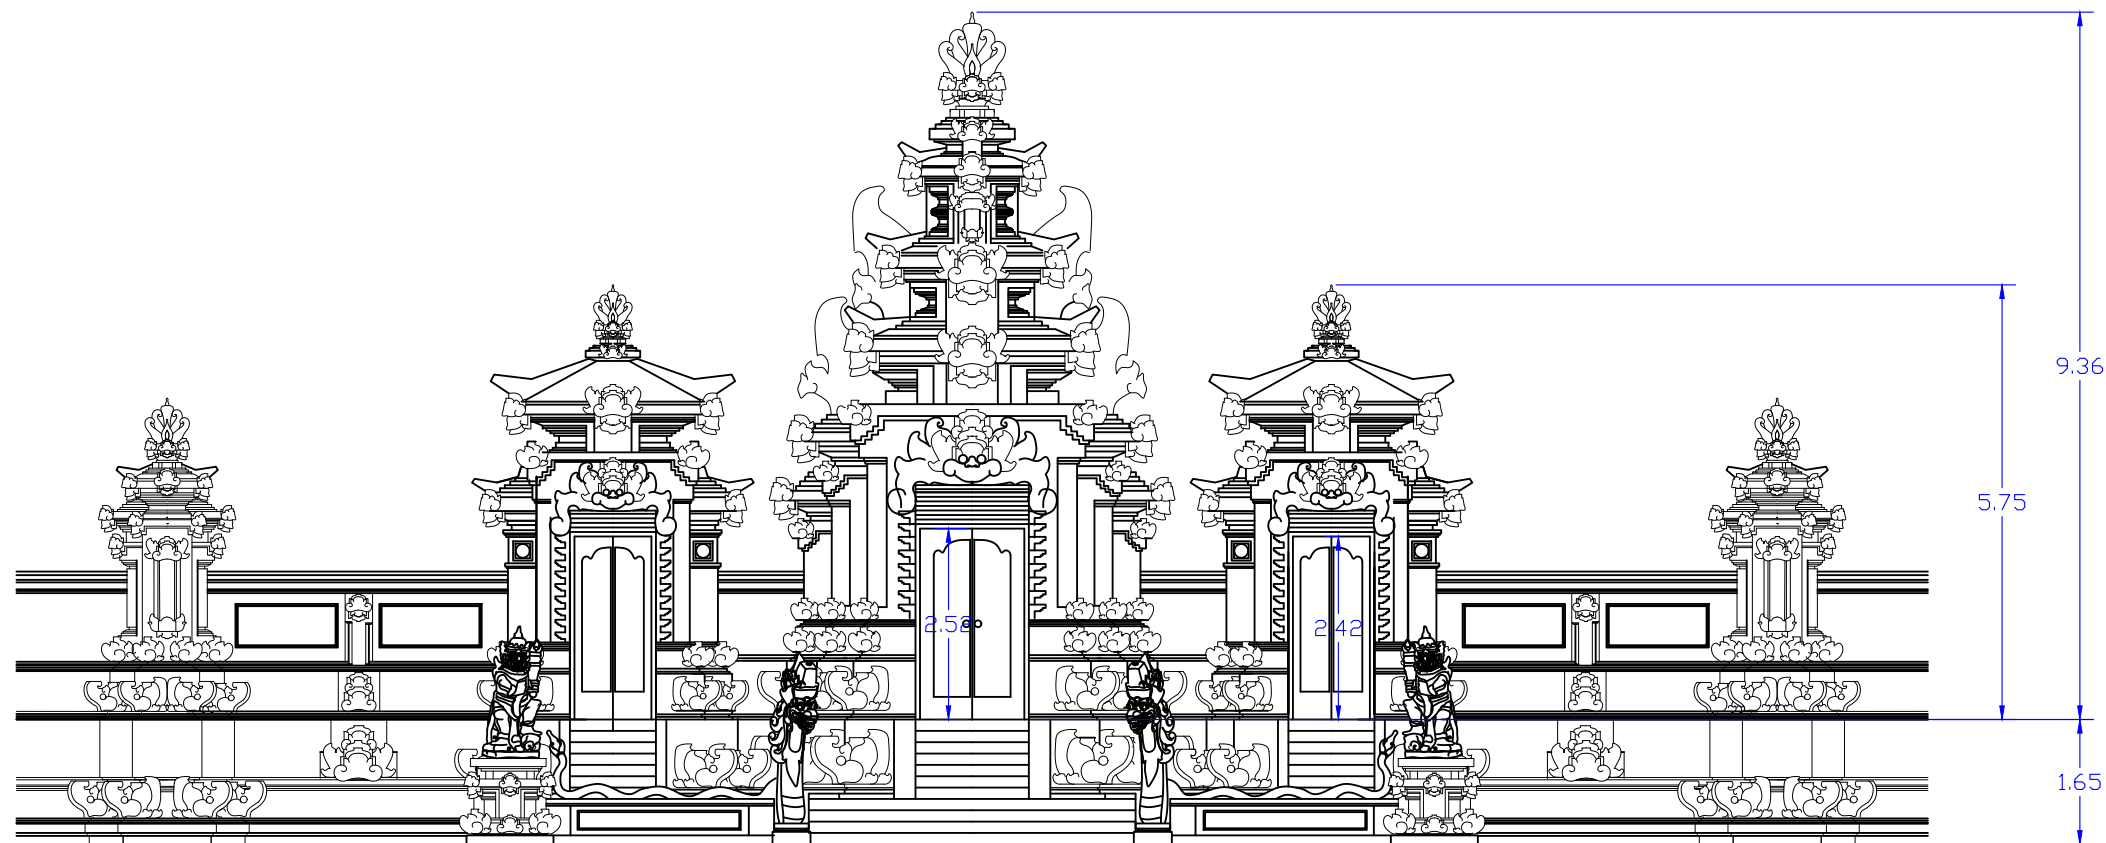

TAMPAK
SKALA : 1: 100

AMANDEMENTS △ △ △ △ △ △ △	DATE	PROJECT	DRAWING TITLE			ARCHITECT	PREPARED BY	
		PURA DESA - BALE AGUNG BON DALEM	KORI AGUNG JEROAN			I.B. Idedhyana JL. BUANA LISTRIK 12, PADANG SAMBIAN BALI - INDONESIA TEL. +62 361 486244 E-MAIL : ganehide@gmail.com	CHECKED BY	
		OWNER/CLIENT	SCALE 1 : 100	DRAWING NO. A-08	REV. NO. 0	<small>Only figured dimensions are to be worked from. Contractor must check all dimensions on site. Discrepancies must be reported immediately to the Architect before proceeding. This drawing is COPYRIGHT</small>	APPROVED BY	
			DATE 12/09/2012	STATUS				PDA

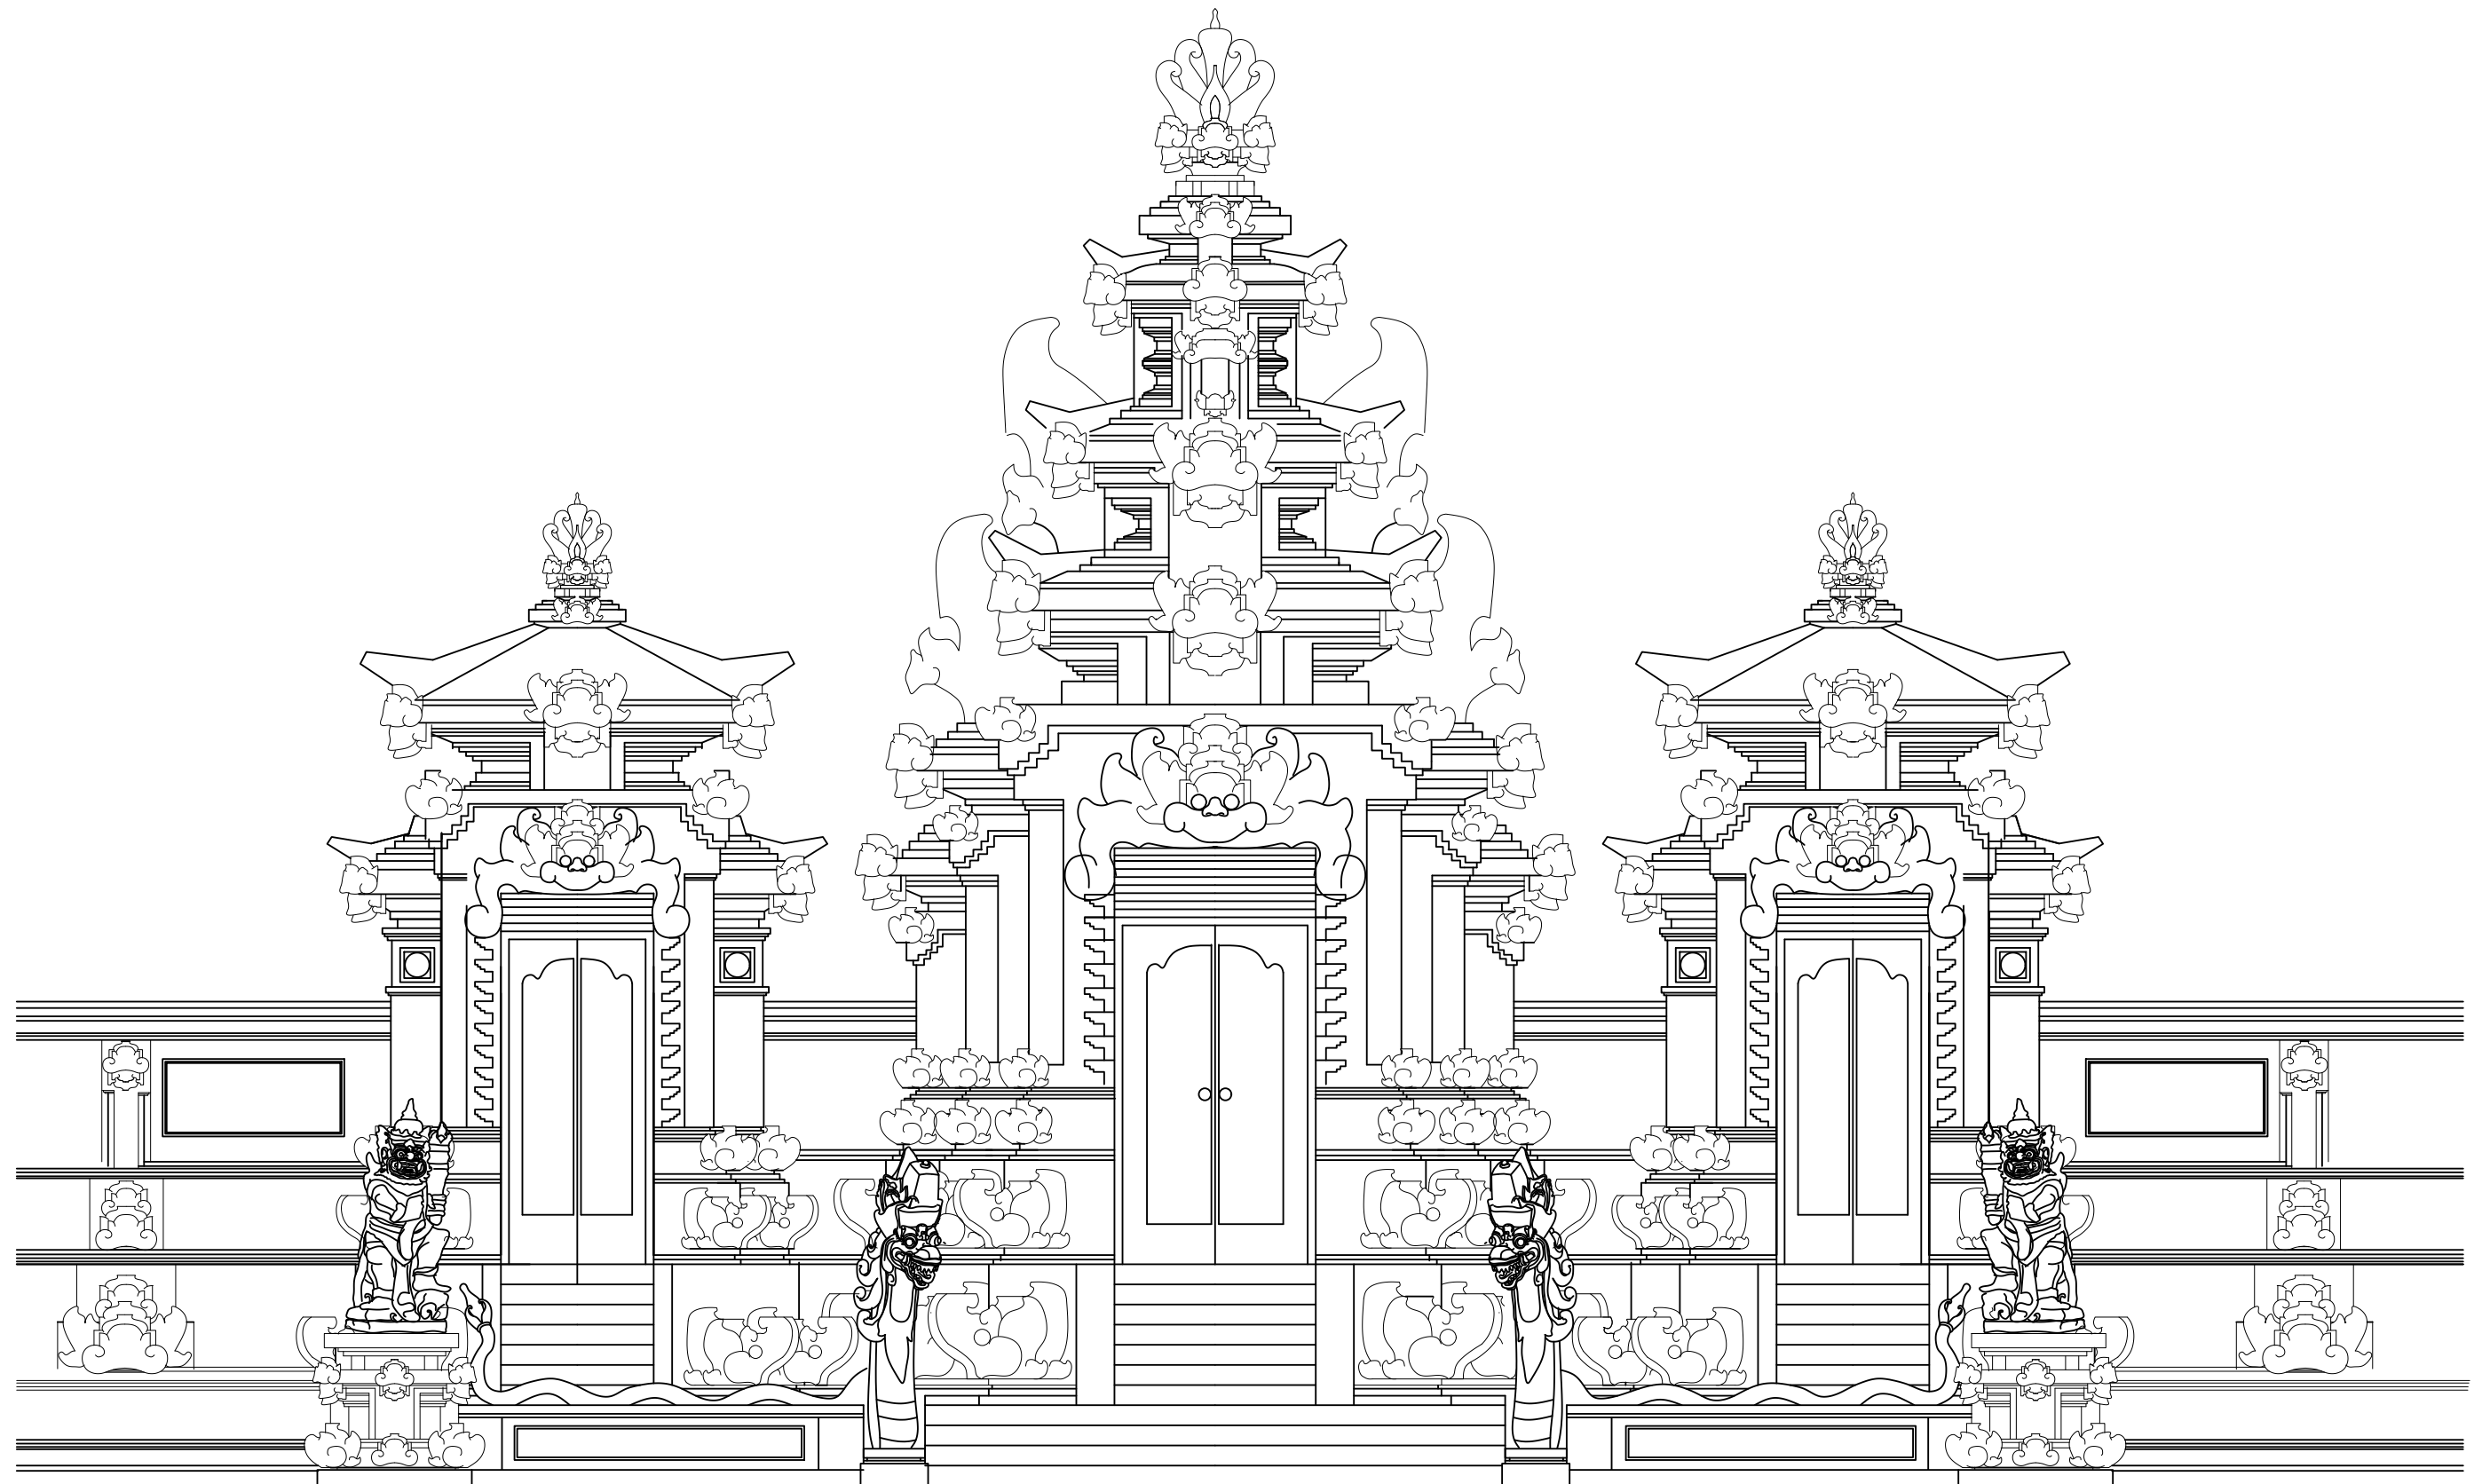

TAMPAK
SKALA : 1 : 50

AMANDEMENTS ▲ ▲ ▲ ▲ ▲ ▲ ▲ ▲	DATE	PROJECT	DRAWING TITLE			ARCHITECT	PREPARED BY	
		PURA DESA - BALE AGUNG BON DALEM	KORI AGUNG JEROAN			I.B. Idedhyana JL. BUANA LISTRIK 12, PADANG SAMBIAN BALI - INDONESIA TEL. +62 361 486244 E-MAIL : ganeshide@gmail.com	CHECKED BY	
		OWNER/CLIENT	SCALE 1 : 50	DRAWING NO. A-9	REV. NO. 0	<small>Only figured dimensions are to be worked from. Contractor must be check all dimensions on site. Discrepancies must be reported immediately to the Architect before proceeding. This drawing is COPYRIGHT</small>	APPROVED BY	
			DATE 12/09/2012	STATUS			PDA	OWNER



AMANDEMENTS △ △ △ △ △ △ △	DATE	PROJECT	DRAWING TITLE		ARCHITECT	PREPARED BY	
		PURA DESA - BALE AGUNG BON DALEM	PEMBANGUNAN PURA DESA - BALE AGUNG		I.B. Idedhyana JL. BUANA LISTRIK 12, PADANG SAMBIAN BALI - INDONESIA TEL. +62 361 486244 E-MAIL : ganehide@gmail.com	CHECKED BY	
		OWNER/CLIENT	SCALE	DRAWING NO.	REV. NO.	APPROVED BY	
			DATE 12/09/2012	A-10	0		PDA
			STATUS	<small>Only figured dimensions are to be worked from. Contractor must check all dimensions on site. Discrepancies must be reported immediately to the Architect before proceeding. This drawing is COPYRIGHT</small>			



AMANDEMENTS △ △ △ △ △ △ △ △	DATE	PROJECT	DRAWING TITLE		ARCHITECT	PREPARED BY		
		PURA DESA - BALE AGUNG BON DALEM	PEMBANGUNAN PURA DESA - BALE AGUNG		I.B. Idedhyana JL. BUANA LISTRIK 12, PADANG SAMBIAN BALI - INDONESIA TEL. +62 361 486244 E-MAIL : ganehide@gmail.com	CHECKED BY		
		OWNER/CLIENT	SCALE	DRAWING NO.	REV. NO.	APPROVED BY		
			DATE 12/09/2012	A-11	0		PDA	OWNER
			STATUS		<small>Only figured dimensions are to be worked from. Contractor must be check all dimensions on site. Discrepancies must be reported immediately to the Architect before proceeding. This drawing is COPYRIGHT</small>			